

Not an Original Document



06/15/2005 2:53:28 PM
STATE OF MICHIGAN - MONROE COUNTY
RECEIVED FOR RECORD
GERI ALLEN - REGISTER OF DEEDS

RECEIPT# 73484, STATION 1
\$230.00 MASTER DEED



LIBER 2940 PAGE 342

MASTER DEED

STONEBROOK

(Act 59, Public Acts of 1978, As Amended)

THIS MASTER DEED is made and executed on this 15th day of June, 2005, by STONEBROOK OF DUNDEE LLC, a Michigan limited liability company, hereinafter referred to as the "Developer," whose mailing address is P.O. Box 147, Dundee, Michigan 48131, in pursuance of the provisions of the Michigan Condominium Act as amended (being Act 59 of the Public Acts of 1978, as amended), hereinafter referred to as the "Act."

WITNESSETH:

WHEREAS, the Developer is the owner of certain real property located in the Village of Dundee, County of Monroe, Michigan, and more particularly described as follows:

Commencing at the Northeast corner of Section 23, T6S, R6E, Village of Dundee, Monroe County, Michigan; thence S88°47'00"W 327.53 feet along the North line of said Section to the POINT OF BEGINNING; thence S19°45'00"E 1553.12 feet; thence S70°10'53"W 1092.63 feet; thence S01°00'01"E 250.00 feet to a point on the centerline of Brewer Road; thence S70°10'53"W 365.00 feet along said centerline; thence N06°21'06"W 202.98 feet; thence N01°00'01"W 467.68 feet; thence N88°59'59"E 196.00 feet; thence S01°00'01"E 12.61 feet; thence N88°59'59"E 126.38 feet; thence N01°00'01"W 854.58 feet; thence S88°47'00"W 42.10 feet; thence N01°13'00"W 201.14 feet; thence N88°47'00"E 160.00 feet; thence N81°32'56"E 89.74 feet; thence N70°15'00"E 186.00 feet; thence S19°45'00"E 2.95 feet; thence N70°15'00"E 107.00 feet; thence N19°45'00"W 450.00 feet; thence S70°15'00"W 107.00 feet; thence N19°45'00"W 20.00 feet; thence N70°15'00"E 120.00 feet; thence N19°45'00"W 84.40 feet; thence N20°17'39"W 86.05 feet; thence N25°52'16"W 106.29 feet; thence N39°31'58"W 243.82 feet; thence N88°07'58"E 304.38 feet; thence S19°45'00"E 557.19 feet to the Point of Beginning. Being a part of the Southeast 1/4 of Section

Tax Code #: Part of 42-013-025-00
Part of 42-014-015-02

Cert. # 1651

73pg

230



14, a part of the Northeast 1/4 of Section 23 and a part of the Northwest 1/4 of Section 24, T6S, R6E, Village of Dundee, Monroe County, Michigan and containing 35.83 acres of land, more or less. Being subject to the rights of the public over the Northerly 33 feet of Brewer Road and Waterstradt-Commerce Drive as occupied. Also being subject to easements and restrictions of record, if any.

WHEREAS, the Developer desires, by recording this Master Deed, together with the By-Laws attached hereto as Exhibit "A" and together with the Condominium Subdivision Plan attached hereto as Exhibit "B" (both of which are hereby incorporated by reference and made a part hereof), to establish the real property, together with the improvements located and to be located thereon and the appurtenances thereto, as a building site project under the provisions of the Act;

NOW, THEREFORE, the Developer does, upon the recording hereof, establish Stonebrook as a building site project under the Act and does declare that Stonebrook (hereinafter referred to as the "Project") shall, after such establishment, be held, conveyed, mortgaged, encumbered, leased, rented, occupied, improved, or in any other manner utilized subject to the provisions of the Act and to the covenants, conditions, easements, restrictions, uses, limitations, and affirmative obligations set forth in this Master Deed and Exhibits "A" and "B" hereto, all of which shall be deemed to run with the land and shall be a burden and a benefit to the Developer, its successors and assigns, and any persons acquiring or owning an interest in the said real property, their grantees, successors, heirs, personal representatives, and assigns. In furtherance of the establishment of said Project, it is provided as follows:

ARTICLE I

DEFINITIONS

Certain terms are utilized not only in this Master Deed and Exhibits "A" and "B" hereto, but are or may be used in various other instruments such as, by way of example and not in limitation, the Articles of Incorporation and Rules and Regulations of the Stonebrook Homeowners Association, a Michigan non-profit corporation, and deeds, mortgages, liens, land contracts, easements, and other instruments affecting the establishment of or transfer of interests in Stonebrook. Wherever used in such documents or any other pertinent instruments, the terms set forth below shall be defined as follows:

1. The "Act" means the Michigan Condominium Act, being Act 59 of the Public Acts of 1978, as amended.

2. "Association" means Stonebrook Homeowners Association, the non-profit corporation organized under Michigan law of which all owners

Notary



shall be members, which corporation shall administer, operate, manage, and maintain the Project. Any action required of or permitted to the Association shall be exercisable by its Board of Directors unless specifically reserved to its members by the Project documents or the laws of the State of Michigan.

3. "Building envelope" means the portion of each unit within which the owner thereof may construct improvements such as a dwelling. No structures may be built outside of the building envelope within each unit as shown on Exhibit "B" attached hereto without the advance written approval of the Association and the Village of Dundee, if applicable.

4. "By-Laws" means Exhibit "A" hereto, being the By-Laws setting forth the substantive rights and obligations of the owners and required by Section 3(8) of the Act to be recorded as part of the Master Deed. The By-Laws shall also constitute the corporate By-Laws of the Association as provided for under the Michigan Non-Profit Corporation Act.

5. "Common elements," where used without modification, shall mean both the general and limited common elements described in Article IV hereof.

6. "Condominium Subdivision Plan" means Exhibit "B" hereto.

7. "Consolidating Master Deed" means the final amended Master Deed which shall describe Stonebrook as a Project and shall reflect the entire land area added to the Project from time to time under Article IX and all units and common elements therein, and which shall express percentages of value pertinent to each unit as finally readjusted. Such Consolidating Master Deed, when recorded in the Office of the Monroe County Register of Deeds, shall supersede all previously recorded Master Deeds for Stonebrook.

8. "Construction and sales period" means, for the purposes of the Project documents and the rights reserved to the Developer thereunder, the period commencing with the recording of the Master Deed and continuing as long as the Developer owns any unit which it offers for sale or for so long as the Developer is entitled to expand the Project as provided in Article IX hereof, whichever is longer.

9. "Developer" means Stonebrook of Dundee LLC, a Michigan limited liability company, which has made and executed this Master Deed, and its successors and assigns.

10. "Drainage easement" means that portion, if any, of an individual unit or the general common elements that is subject to an easement for storm water drainage and detention purposes created by



this Master Deed pursuant to engineering requirements established by the Village of Dundee, as shown on Exhibit "B" hereto.

11. "First annual meeting" means the initial meeting at which nondeveloper owners are permitted to vote for the election of all Directors and upon all other matters which properly may be brought before the meeting. Such meeting (a) may be held at any time, in the Developer's sole discretion, after fifty percent (50%) of the units which may be created are sold, and (b) must be held within (i) fifty-four (54) months from the date of the first unit conveyance, or (ii) one hundred twenty (120) days after seventy-five percent (75%) of all units which may be created are sold, whichever occurs first. The maximum number of units that may be added to the Project pursuant to Article IX hereof shall be included in the calculation of the number of units which may be created.

12. "Mortgagee" means the individual, financial institution, corporation, partnership, or other entity holding a first mortgage lien on an individual unit in Stonebrook.

13. "Owner" means a person, firm, corporation, partnership, association, trust, or other legal entity or any combination thereof who or which owns one (1) or more units in the Project, and shall have the same meaning as "co-owner" as defined in the Act. "Owner" shall also include both a land contract vendor and a land contract vendee and they shall have joint and several responsibility for assessments by the Association.

14. "Project" means Stonebrook established in conformity with the provisions of the Act and includes the land, all improvements and structures thereon, and all easements, rights and appurtenances belonging to Stonebrook as described above.

15. "Project documents" wherever used means and includes this Master Deed and Exhibits "A" and "B" hereto, the Articles of Incorporation and the Rules and Regulations, if any, of the Association.

16. "Transitional control date" means the date on which a Board of Directors of the Association takes office pursuant to an election in which the votes which may be cast by eligible owners unaffiliated with the Developer exceed the votes which may be cast by the Developer.

17. "Unit" means a single condominium building site in Stonebrook, as described in Article V hereof and in Exhibit "B" hereto, and shall have the same meaning as "condominium unit" as defined in the Act. No unit shall be divided into more than one (1) building site.



Whenever any reference herein is made to one (1) gender, the same shall include a reference to any and all genders where the same would be appropriate; similarly, whenever a reference is made herein to the singular, a reference shall also be included to the plural where the same would be appropriate.

ARTICLE II

TITLE OF PROJECT

The Project shall be known as Stonebrook, Monroe County Condominium Subdivision Plan No. 103. The engineering plans for the Project (including architectural plans for all dwellings and other improvements to be constructed therein) were or will be approved by, and are or will be on file with the Dundee Village Building Department. The Project is established in accordance with the Act.

ARTICLE III

NATURE OF PROJECT

The units contained in the Project, including the number, boundaries, dimensions, and area of each unit therein, are set forth completely in the Condominium Subdivision Plan attached as Exhibit "B" hereto. Each unit has been created for residential purposes and each unit is capable of individual utilization on account of having its own access to a public right-of-way or a common element of the Project. Each owner in the Project shall have an exclusive right to his unit and shall have undivided and inseparable rights to share with other owners the common elements of the Project as are designated by this Master Deed.

ARTICLE IV

COMMON ELEMENTS

The common elements of the Project described in Exhibit "B" attached hereto and the respective responsibilities for the maintenance, repair or replacement thereof are as follows:

- 1. The general common elements are:
 - a. The land described in page one hereof (other than that portion thereof described in Article V below and in Exhibit "B" hereto as constituting the individual building sites), including the pedestrian pathway, open space and improvements not located within the boundaries of a unit. Those structures and improvements that now or hereafter are located within the boundaries of a unit shall be owned in their entirety by the owner

Not a Final Document



of the unit in which they are located and shall not, unless otherwise expressly provided in the Project documents, constitute common elements.

b. The electrical wiring network throughout the Project, including street lights, if any, up to the point of lateral connection for unit service.

c. The natural gas line network throughout the Project up to the point of lateral connection for unit service.

d. The telephone, television and telecommunication wiring networks throughout the Project up to the point of lateral connection for unit service.

e. The water distribution system, sanitary sewer system and storm water drainage easement and detention system throughout the Project up to the point of lateral connection for unit service.

f. Easements for all of the aforementioned utility systems that are provided by or for the benefit of third parties are hereby dedicated to them for that purpose in the locations as set forth in Exhibit "B" hereto.

g. Such other elements of the Project not herein designated as general common elements which are not located within the perimeter of a unit and which are intended for common use or necessary to the existence, upkeep and safety of the Project.

Some or all of the utility lines (including mains and service leads) and equipment described in Article IV, paragraphs 1b, c, d, and e may be owned by the local municipal authority or by the company that is providing the pertinent utility service. Accordingly, such utility lines and equipment shall be general common elements only to the extent of the owners' interest therein, and the Developer makes no warranty whatever with respect to the nature or extent of such interest, if any.

2. Limited common elements shall be subject to the exclusive use and enjoyment of the owner of the unit or units to which such limited common elements are appurtenant. All utilities servicing a unit up to the point of lateral connection with a general common element shall be limited common elements. No additional limited common elements have been designated as such in this Master Deed because there are no additional limited common elements in this phase of the Project and it is not anticipated that any additional limited common elements will be constructed by the Developer anywhere within the Project as it hereafter may be expanded pursuant to Article IX hereof, although the Developer may create limited common elements as provided in such Article. If any additional limited common elements are included in the

Not
an
original



Project at any time hereafter, they shall be shown on amendments to the Condominium Subdivision Plan.

3. The respective responsibilities for the maintenance, repair and replacement of the common elements are as follows:

a. Association Responsibilities. The costs of maintenance, repair and replacement of all general common elements in the Project shall be borne by the Association, including open space, storm water drainage easements and detention areas, as shown on Exhibit "B" attached hereto, subject to any provision of the Project documents expressly to the contrary, and also including the proposed public streets until such time as they have been accepted for maintenance by the Village of Dundee. The Association shall also be responsible for the maintenance, repair and replacement of the hard surfaced pedestrian pathways located on the general common elements, such as have been installed by the Developer in the southeast corner of the Project until such time as they have been accepted for maintenance by the Village of Dundee. Routine maintenance of the storm water facilities must be completed within thirty (30) days of receipt of written notification that action is required, unless other acceptable arrangements are made with the Village of Dundee. Should the Association fail to act within this time frame, the Village of Dundee may perform the needed maintenance and assess the costs against the Association or the individual units.

b. Owner Responsibilities. The owners individually shall be responsible for all maintenance, repair and replacement that (1) is expressly assigned to them by any provision of the Project documents, or (2) is not expressly assigned to the Association by any provision of the Project documents; but none of the owners shall be responsible individually for maintenance, repair or replacement of any general common elements except as specifically provided in Article VI, Section 14 of the By-Laws. In the event an owner fails to maintain, repair or replace any items for which he is responsible, the Association (and/or the Developer during the construction and sales period) shall have the right, but not the obligation, to take whatever action or actions it deems desirable to so maintain, repair or replace any of such improvements made within a unit, all at the expense of the owner of the unit. Failure of the Association (or the Developer) to take any such action shall not be deemed a waiver of the Association's (or the Developer's) right to take any such action at a future time. All costs incurred by the Association or the Developer in performing any responsibilities under this Article IV which are required, in the first instance to be borne by any owner, shall be assessed against such owner and shall be due and payable within thirty (30) days; further, the lien for nonpayment



shall attach as in all cases of regular assessments and such assessments may be enforced by the use of all means available to the Association under the Project documents and by law for the collection of regular assessments including, without limitation, legal action, foreclosure of the lien securing payment and imposition of fines.

ARTICLE V

UNIT DESCRIPTION AND PERCENTAGE OF VALUE

1. Each unit of the Project is described in this paragraph with reference to the Condominium Subdivision Plan of Stonebrook, as a separate building site as surveyed by Washtenaw Engineering Company, a Michigan corporation, and attached hereto as Exhibit "B." Each unit shall consist of the space contained within the unit building site boundaries as shown on Exhibit "B" hereto and delineated with heavy outlines, together with all appurtenances thereto.

2. The percentage of value assigned to all units shall be equal. The determination that percentages of value should be equal was made after reviewing the comparative characteristics of each unit in the Project and concluding that there are no material differences among the units insofar as the allocation of percentages of value is concerned. The percentage of value assigned to each unit shall be determinative of each owner's respective share of the common elements of the Project, the proportionate share of each respective owner in the proceeds and the expenses of administration and the value of such owner's vote at meetings of the Association. The total value of the Project is one hundred percent (100%).

3. Owners of adjacent units may combine them into one (1) unit in accordance with Section 48 of the Act, subject to the approval of the Developer and the Village of Dundee. Once combined, said units shall be assessed as a single unit within the Project. The Association shall be responsible for the preparation and recording of any necessary amendment to the Master Deed and the owner or owners making any such change shall reimburse the Association for all expenses it incurs.

ARTICLE VI

RIGHTS OF MORTGAGEES

Notwithstanding any other provision in this Master Deed or the By-Laws or any other documents, the following provisions shall apply and may not be amended or deleted without the prior written consent of the holders of first mortgages on at least two-thirds (2/3) of the units of record:



1. A first mortgagee, at its request, is entitled to written notification from the Association of any default by the owner of such unit in the performance of such owner's obligations under the Project documents which is not cured within sixty (60) days.

2. Any first mortgagee who obtains title to a unit pursuant to the remedies provided in the mortgage or foreclosure of the mortgage or deed (or assignment) in lieu of foreclosure shall be exempt from any "right of first refusal" contained in the Project documents and shall be free to sell or lease such unit without regard to any such provision.

3. Any first mortgagee who obtains title to a unit pursuant to the remedies provided in the mortgage or foreclosure of the mortgage or deed (or assignment) in lieu of foreclosure shall not be liable for such unit's unpaid dues or charges which accrue prior to the acquisition of title to such unit by the mortgagee.

4. Notwithstanding any provision of the condominium documents to the contrary, first mortgagees are entitled to vote on amendments to the condominium documents only under the circumstances listed in Section 90a of the Act; provided, however, if there is now or hereafter provision for addition to or expansion of the Project, then a change in the pro rata interest or obligations of any individual unit for (a) the purpose of levying assessments or charges or allocating distributions of hazard insurance proceeds or condemnation awards, or (b) determining the pro rata share of ownership of each unit in the common elements will be permitted provided that the provision pursuant to which the Project is subject for addition or expansion complies with the following limitations:

a. owners have a minimum percentage undivided interest in the common elements, and a corresponding maximum interest subject to diminution to no less than such minimum;

b. the conditions on which any change in such percentage of undivided interest in common elements may take place are fully described in the Master Deed, together with a description of the real property which will become subject to the Project if such alternative percentage interest becomes effective; and

c. no change in the percentage interest in the common elements may be effected pursuant to such provision later than the time period set forth in Section 67(3) of the Act.

5. Each first mortgagee has the right to examine the books and records of the Association and the Project.

6. No owner, or any other party, shall have priority over any rights of first mortgagees of units pursuant to their mortgages in the



case of a distribution to owners of insurance proceeds or condemnation awards for losses to or a taking of units and/or common elements.

7. Any agreement for professional management of the Project regime or any other contract providing for services which exists between the Association and the Developer or affiliates of the Developer is voidable by the Board of Directors of the Association on the transitional control date or within ninety (90) days thereafter, and on thirty (30) days' written notice at any time thereafter without cause or payment of a termination fee.

8. Notwithstanding anything provided hereinabove to the contrary, in the event of a vote for an amendment to the project documents, any mortgagee ballots not returned within ninety (90) days of mailing shall be counted as approval for the change.

ARTICLE VII

DAMAGE TO PROJECT

In the event the Project is partially or totally damaged or destroyed or partially taken by eminent domain, the repair, reconstruction or disposition of the property shall be as provided by the By-Laws attached hereto as Exhibit "A."

ARTICLE VIII

EASEMENTS

There shall be easements to, through and over the entire Project, including all of the land, for the continuing maintenance and repair of all utilities in the Project. In the event any improvements located on one (1) unit encroach upon a common element, easements shall exist for the maintenance of such encroachment for so long as such encroachment exists and for maintenance, repair and replacement thereof following damage or destruction. The Board of Directors of the Association may grant easements over or through or dedicate any portion of any general common element of the Project for utility, roadway or safety purposes.

ARTICLE IX

EXPANSION OF PROJECT

The Project established pursuant to the initial Master Deed of Stonebrook and consisting of sixty-five (65) units is intended to be the first stage of a multi-stage Project to expand and contain in its entirety two hundred fifty (250) units. The Developer owns or is interested in certain additional land in the Village of Dundee, Monroe County, Michigan, described as follows:

Nov



Commencing at the Northeast corner of Section 23, T6S, R6E, Village of Dundee, Monroe County, Michigan; thence S88°47'00"W 327.53 feet along the North line of said Section; thence N19°45'00"W 557.19 feet; thence S88°07'58"W 304.38 feet to the POINT OF BEGINNING; thence S39°31'58"E 243.82 feet; thence S25°52'16"E 106.29 feet; thence S20°17'39"E 86.05 feet; thence S19°45'00"E 84.40 feet; thence S70°15'00"W 120.00 feet; thence S19°45'00"E 20.00 feet; thence N70°15'00"E 107.00 feet; thence S19°45'00"E 450.00 feet; thence S70°15'00"W 107.00 feet; thence N19°45'00"W 2.95 feet; thence S70°15'00"W 186.00 feet; thence S81°32'56"W 89.74 feet; thence S88°47'00"W 160.00 feet; thence S01°13'00"E 201.14 feet; thence N88°47'00"E 42.10 feet; thence S01°00'01"E 854.58 feet; thence S88°59'59"W 126.38 feet; thence N01°00'01"W 12.61 feet; thence S88°59'59"W 196.00 feet; thence N01°00'01"W 364.75 feet; thence S88°47'00"W 1110.53 feet; thence N00°40'18"W 1153.00 feet to a point on the North line of said Section 23; thence N00°54'53"W 247.10 feet; thence N39°24'08"E 346.52 feet; thence N88°07'58"E 1295.06 feet to the Point of Beginning. Being a part of the Southeast 1/4 of Section 14 and a part of the Northeast 1/4 of Section 23, T6S, R6E, Village of Dundee, Monroe County, Michigan and containing 64.03 acres of land, more or less. Being subject to easements and restrictions of record, if any,

which additional land is proximate to the property herein submitted to this Master Deed. Therefore, any other provisions of this Master Deed notwithstanding, the number of units in the Project may, at the option of the Developer or its successors or assigns, from time to time, within a period ending no later than six (6) years after the recording of the initial Master Deed, and thereafter with the written consent of fifty percent (50%), or more in number of the owners, be expanded and increased up to a total of two hundred fifty (250) units by the addition to the Project, by amendment to the Master Deed, of any portion of the land area referred to in Article IX hereof and the construction of units thereon. There is no restriction on the Developer as to the order in which portions of said land may be added to the Project or obligation to construct improvements thereon in any specific locations. The location, nature, appearance, and size of the units and other improvements to be constructed within the area of expansion shall be determined by the Developer in its sole discretion, subject only to approval by the Village of Dundee, but all such units and improvements shall be reasonably compatible with the existing units and improvements in the Project, as determined in the sole discretion of the Developer. Such increase in size of this Project shall be given effect by an appropriate amendment or amendments to this Master Deed in the manner provided by law, which amendment or amendments shall be prepared by and at the discretion of the Developer or its successors or assigns and in which the percentages of value set forth in Article V hereof shall be proportionately readjusted in order to preserve a total value of one hundred percent (100%) for the entire Project resulting



from such amendment or amendments to this Master Deed. The precise determination of the readjustments in percentages of value shall be within the sole judgment of the Developer. Such readjustments, however, shall reflect a continuing reasonable relationship among percentages of value based upon the original method of determining percentages of value for the Project. Percentages of value may be rounded off to preserve a constant Project value of one hundred percent (100%). Such amendment or amendments to the Master Deed shall also contain such further definitions of general or limited common elements as may be necessary to adequately describe the additional sections or sections being added to the Project by such amendment. In connection with any such amendment(s), the Developer shall have the right to change the nature of any common element previously included in the Project for any purpose reasonably necessary to achieve the purposes of this paragraph, including, but not limited to, the connection of roadways in the Project to any roadways that may be located on or planned for the area of expansion, and to provide access to any unit that is located on or planned for the area of expansion from the roadways located in the Project. All of the owners and mortgagees of units and other persons interested or to become interested in the Project from time to time shall be deemed to have irrevocably and unanimously consented to such amendment or amendments of this Master Deed to effectuate the foregoing and to any proportionate reallocation of percentages of value of existing units which the Developer or its successors or assigns determine necessary in conjunction with such amendment or amendments. All such persons irrevocably appoint the Developer or its successors or assigns as agent and attorney for the purpose of the execution of such amendment or amendments to the Master Deed and all other documents necessary to effectuate the foregoing. Such amendments may be effected without the necessity of re-recording an entire Master Deed or the Exhibits thereto and may incorporate by reference all or any pertinent portions of this Master Deed and the Exhibits hereto; PROVIDED, HOWEVER, that a Consolidating Master Deed, when recorded, shall supersede all previously recorded Master Deeds. Nothing herein contained, however, shall in any way obligate the Developer to enlarge the Project beyond the section established by this Master Deed, and the Developer may, in its discretion, establish all or a portion of said future development as a separate residential building site project (or projects) or any other form of development. There are no restrictions on the election of the Developer to expand the Project other than as explicitly set forth herein.

Notwithstanding the above, if the Developer has not completed development and construction of units or improvements in the Project, that are identified as "need not be built," during a period ending ten (10) years after the date of commencement of construction by the Developer of the project, the Developer, its successors, or assigns have the right to withdraw from the project all undeveloped portions of the project not identified as "must be built" without the prior consent of any owners, mortgagees of units in the project, or any other party



having an interest in the project. If the Master Deed contains provisions permitting the expansion, contraction, or rights of convertibility of units or common elements in the Project, then the time period is six (6) years after the date the Developer exercised its rights with respect to either expansion, contraction, or rights of convertibility, whichever right was exercised last. The undeveloped portions of the project withdrawn shall also automatically be granted easements for utility and access purposes through the Project for the benefit of the undeveloped portions of the project. If the Developer does not withdraw the undeveloped portions of the project from the project before expiration of the time periods, those undeveloped lands shall remain part of the project as general common elements and all rights to construct units upon that land shall cease. In such an event, if it becomes necessary to adjust percentages of value as a result of fewer units existing, an owner or the Association may bring an action to require revisions to the percentages of value under Section 95 of the Act.

ARTICLE X

RESERVATION OF ACCESS EASEMENTS

The Developer reserves for the benefit of itself, its successors and assigns, perpetual easements for the unrestricted use of all roads, and pedestrian pathways, if applicable, and walkways in the Project for the purpose of ingress and egress to and from all or any portion of the parcel described in Article IX or any portion or portions thereof, and any other land contiguous to Stonebrook.

ARTICLE XI

RESERVATION OF UTILITY EASEMENTS

The Developer also hereby reserves for the benefit of itself, its successors and assigns, and all future owners of the land described in Article IX or any portion or portions thereof and any other land contiguous to Stonebrook or to said land described in Article IX which may be now owned or hereafter acquired by the Developer, perpetual easements to utilize, tap, tie into, extend, and enlarge all utility mains located on the land described in page one of the Master Deed; provided, however, that the effect of such tap-in, tie-in, extension, and enlargement privileges shall not unduly burden the existing utility lines as determined by the appropriate governmental authorities. In the event the Developer, its successors or assigns, utilizes, taps, ties into, extends, or enlarges any utilities located on the Project, it shall be obligated to pay all of the expenses reasonably necessary to restore the Project to their state immediately prior to such utilization, tapping, tying-in, extension, or enlargement.



ARTICLE XIII

FUTURE ACCESS AND UTILITY EASEMENTS

The Developer further reserves the right at any time to grant access easements for proposed public streets within the Project and easements for utilities over, under and across the general common elements of the Project to appropriate governmental agencies or public utility companies and to transfer title for proposed public streets and utilities to governmental agencies or to utility companies. The Village of Dundee has required that an access easement for the proposed public streets within the Project be conveyed to it by the Developer after they have been constructed by the Developer and accepted for maintenance by the Village of Dundee. Any such easement or transfer of title may be made by the Developer without the consent of any owner, mortgagee or other person and shall be evidenced by a grant of easement, deed or an appropriate amendment to this Master Deed and to Exhibit "B" hereto, recorded in the Monroe County Records. All of the owners and mortgagees of units and other persons interested or to become interested in the Project from time to time shall be deemed to have irrevocably and unanimously consented to such amendment or amendments of this Master Deed as may be required to effectuate the foregoing grant of easement or transfer of title.

ARTICLE XIII

FUTURE EASEMENTS, LICENSES AND RIGHTS-OF-WAY

The Association, acting through its lawfully constituted Board of Directors (including any Board of Directors acting prior to the transitional control date) shall be empowered and obligated to grant such easements, licenses, rights-of-entry, and rights-of-way over, under and across the general common elements of the Project for utility purposes, access purposes or other lawful purposes as may be necessary for the benefit of the Project or for the benefit of any other land described in Article IX hereof; subject, however, to the approval of the Developer during the construction and sales period. No easement created under the Project documents may be modified nor may any of the obligations with respect thereto be varied without the consent of each person benefited thereby.

ARTICLE XIV

ACCESS EASEMENTS

The Developer, the Association and all public or private utilities shall have such easements over, under, across, and through the Project, including all units and common elements, as may be necessary to fulfill any responsibilities of maintenance, repair or replacement which they or any of them are required or permitted to perform under the Project



documents or by law. These easements include, without limitation, the right of the Association to obtain access to the unit during reasonable hours.

ARTICLE XV

AMENDMENT OR TERMINATION

Except as provided in preceding paragraphs as set forth above, the Project shall not be terminated or any of the provisions of this Master Deed or Exhibits attached hereto amended unless done in compliance with the following provisions:

1. The Project documents may be amended without the consent of owners or mortgagees for any purpose if the amendment does not materially alter or change the rights of an owner or mortgagee. The Developer, for itself and for the Association (acting through a majority of its Board of Directors), hereby expressly reserves the right to amend the Project documents for such a purpose. Amendments which do not materially alter or change the rights of an owner or materially impair the security of a mortgagee, as defined in Section 90a of the Act, include, but are not limited to, amendments modifying the types and sizes of unsold units and their appurtenant common elements, correcting survey or other errors made in the Project documents, changes required by the Village of Dundee or any other public authority having jurisdiction over the Project, changes deemed necessary to comply with or include provisions permitted by the Act, or for the purpose of facilitating mortgage loan financing for existing or prospective owners and to enable the purchase or insurance of such mortgage loans by any institutional participant in the secondary mortgage market which purchases or insures mortgages.

2. If there is no owner other than the Developer, the Developer, with the consent of any interested mortgagee, may unilaterally terminate the Project or amend the Master Deed. A termination or amendment under this section shall become effective upon the recordation thereof if executed by the Developer.

3. If there is an owner other than the Developer, then the Project shall be terminated only by the agreement of the Developer, eighty percent (80%) of the unaffiliated owners of units to which all of the votes in the Association appertain and the mortgagees of two-thirds (2/3) of the first mortgages covering the units. Any mortgagee ballots not returned within ninety (90) days of mailing shall be counted as approval for the termination.

4. Agreement of the required majority of owners and mortgagees to the termination of the Project shall be evidenced by their execution of the termination agreement or of ratifications thereof, and the



termination shall become effective only when the agreement is so evidenced of record.

5. Upon recordation of an instrument terminating a Project, the property constituting the Project shall be owned by the owners as tenants in common in proportion to their respective undivided interests in the common elements immediately before recordation. As long as the tenancy in common lasts, each owner or the heirs, successors or assigns thereof shall have an exclusive right of occupancy of that portion of the property which formerly constituted the unit.

6. Upon recordation of an instrument terminating a Project, any rights the owners may have to the assets of the Association shall be in proportion to their respective undivided interests in the common elements immediately before recordation, except that common profits shall be distributed in accordance with the Project documents and the Act.

7. The Project documents may be amended for a proper purpose, other than as set forth in this Article, even if the amendment will materially alter or change the rights of the owners, mortgagees or other interested parties, with the prior written consent of two-thirds (2/3) of the first mortgagees (based upon one (1) vote for each mortgage owned), but only as is required in accordance with Section 90a of the Act, and owners of the individual units. An owner's unit dimensions or the responsibility for maintenance, repair and replacement thereof may not be modified in any material way without his consent and that of his mortgagee. Any mortgagee ballots not returned within ninety (90) days of mailing shall be counted as approval for the change. The affirmative vote of two-thirds (2/3) of owners is considered two-thirds (2/3) of all owners entitled to vote as of the record date for such votes.

8. The Project documents may not be amended, so as to affect the site plan for the Project approved by the Village of Dundee, without the advance written approval of the Village of Dundee, and no provision in the Project documents which specifically applies to or grants rights to the Village of Dundee may be released, changed, modified, or amended without the advance written approval of the Village of Dundee.

9. A person causing or requesting an amendment to the Project documents shall be responsible for costs and expenses of the amendment to the Project documents except for amendments based upon a vote of a prescribed majority of owners or based upon the Advisory Committee's decision, the costs of which are expenses of administration.

10. A Master Deed amendment, including the Consolidating Master Deed, dealing with the addition, withdrawal or modification of units or other physical characteristics of the Project shall comply with the



standards prescribed in the Act for preparation of an original Condominium Subdivision Plan for the Project.

11. During the construction and sales period, and for so long as there remains any possibility of the development of units on the land described in Article IX, this Master Deed, and all Exhibits attached hereto, shall not be amended without the written consent of the Developer.

ARTICLE XVI
ASSIGNMENT

Any or all of the rights and powers granted or reserved to the Developer in the Project documents or by law, including the power to approve or disapprove any act, use or proposed action or any other matter or thing, may be assigned by it to any other entity or to the Association. Any such assignment or transfer shall be made by appropriate instrument in writing duly recorded in the Office of the Monroe County Register of Deeds.

STONEBROOK OF DUNDEE LLC, Developer
By: Stonebrook of Dundee Holding Company,
LLC, Member
By: S&B Properties of Dundee, LLC,
Member

By: Patrick H. Burtch
Patrick H. Burtch, Member

STATE OF MICHIGAN, COUNTY OF WASHTENAW

On June 15, 2005, Patrick H. Burtch appeared before me, and stated under oath that he is a Member of S&B Properties of Dundee, LLC, a Michigan limited liability company, and that this document was signed on behalf of the limited liability company, by authority of its Operating Agreement, as a Member of Stonebrook of Dundee Holding Company, LLC, a Michigan limited liability company, by authority of its Operating Agreement, as a Member of Stonebrook of Dundee LLC, a Michigan limited liability company, by authority of its Operating Agreement.

Karl R. Frankena
Karl R. Frankena, Notary Public
Washtenaw County, Michigan
Acting in Washtenaw County
My commission expires: 6/9/07

This document was prepared by
and when recorded return to:
Karl R. Frankena
Conlin, McKenney & Philbrick, P.C.
350 S. Main Street, Suite 400
Ann Arbor, Michigan 48104-2131

H:\KRF\STONEBROOK\MASTER DEED-4.WPD

**EXHIBIT "A"****STONEBROOK****BY-LAWS****ARTICLE I****ASSOCIATION OF OWNERS**

Stonebrook, a residential building site condominium located in the Village of Dundee, Monroe County, Michigan, shall be administered by an association of owners which shall be a non-profit corporation, hereinafter called the "Association," organized under the applicable laws of the State of Michigan, and responsible for the management, maintenance, operation and administration of the common elements, easements and affairs of the Project in accordance with the Project documents and the laws of the State of Michigan. These By-Laws shall constitute both the By-Laws referred to in the Master Deed and required by Section 3(8) of the Act and the By-Laws provided for under the Michigan Non-Profit Corporation Act. Each owner shall be entitled to membership, and no other person or entity shall be entitled to membership. The share of an owner in the funds and assets of the Association cannot be assigned, pledged or transferred in any manner except as an appurtenance to his unit. The Association shall keep current copies of the Master Deed, all amendments to the Master Deed and other Project documents for the Project available at reasonable hours to owners, prospective purchasers and prospective mortgagees of units in the Project. All owners in the Project and all persons using or entering upon or acquiring any interest in any unit therein or the common elements thereof shall be subject to the provisions and terms set forth in the aforesaid Project documents.

ARTICLE II**ASSESSMENTS**

All expenses arising from the management, administration and operation of the Association in pursuance of its authorizations and responsibilities as set forth in the Project documents and the Act shall be levied by the Association against the units and the owners thereof in accordance with the following provisions:

Section 1. Assessments for Common Elements. All costs incurred by the Association in satisfaction of any liability arising within, caused by, or connected with the common elements or the administration of the Project, including fulfilling drainage responsibilities within individual units, shall constitute expenditures affecting the administration of the Project, and all sums received as the proceeds of



or pursuant to any policy of insurance securing the interest of the owners against liabilities or losses arising within, caused by, or connected with the common elements or the administration of the Project, shall constitute receipts affecting the administration of the Project within the meaning of Section 54(4) of the Act.

Section 2. Determination of Assessments. Assessments shall be determined in accordance with the following provisions:

a. Budget. The Board of Directors of the Association shall establish an annual budget in advance for each fiscal year, and such budget shall project all expenses for the forthcoming year which may be required for the proper operation, management and maintenance of the Project, including a reasonable allowance for contingencies and reserves. An adequate reserve fund for maintenance, repairs and replacement of those common elements that must be replaced on a periodic basis shall be established in the budget and must be funded by regular periodic payments as set forth in Section 3 below rather than by special assessments. At a minimum, the reserve fund shall be equal to ten percent (10%) of the Association's current annual budget on a noncumulative basis. Since the minimum standard required by this subparagraph may prove to be inadequate for this particular Project, the Board of Directors should carefully analyze the Project to determine if a greater amount should be set aside or if additional reserve funds should be established for other purposes from time to time and, in the event of such a determination, the Board of Directors shall be empowered to establish such greater or other reserves without owner approval. Upon adoption of an annual budget by the Board of Directors, copies of the budget shall be delivered to each owner and the assessment for said year shall be established based upon said budget, although the failure to deliver a copy of the budget to each owner shall not affect or in any way diminish the liability of any owner for any existing or future assessments. Should the Board of Directors at any time decide, in the sole discretion of the Board of Directors: (1) that the assessments levied are or may prove to be insufficient to pay the costs of operation and management of the Project; (2) to provide replacements of existing common elements; (3) to provide additions to the common elements not exceeding Ten Thousand Dollars (\$10,000.00) annually for the entire Project (adjusted for increases in the Consumers Price Index used by the United States Department of Labor, Bureau of Vital Statistics, Metropolitan Detroit area, since the date of recording of the initial Master Deed); or (4) that an emergency exists, then the Board of Directors shall have the authority to increase the general assessment or to levy such additional assessment or assessments as it shall deem to be necessary. The Board of Directors also shall have the authority, without owner consent, to levy assessments

Not



pursuant to the provisions of Article V, Section 3 hereof. The discretionary authority of the Board of Directors to levy assessments pursuant to this subparagraph shall rest solely with the Board of Directors for the benefit of the Association and the members thereof, and shall not be enforceable by any creditors of the Association or of the members thereof.

b. Special Assessments. Special assessments, in addition to those required in subparagraph a above, may be made by the Board of Directors from time to time and approved by the owners as hereinafter provided to meet other requirements of the Association, including, but not limited to: (1) assessments for additions to the common elements of a cost exceeding Ten Thousand Dollars (\$10,000.00) per year for the entire Project (adjusted for increases in the Consumers Price Index used by the United States Department of Labor, Bureau of Vital Statistics, Metropolitan Detroit area, since the date of recording of the initial Master Deed); or (2) assessments for any other appropriate purpose not elsewhere herein described. Special assessments referred to in this subparagraph b (but not including those assessments referred to in subparagraph a above, which shall be levied in the sole discretion of the Board of Directors) shall not be levied without the prior approval of more than sixty percent (60%) of all owners. The authority to levy assessments pursuant to this subparagraph is solely for the benefit of the Association and the members thereof, and shall not be enforceable by any creditors of the Association or of the members thereof.

Section 3. Apportionment of Assessments and Penalty for Default. Unless otherwise provided herein or in the Master Deed, all assessments levied against the owners to cover expenses of administration shall be apportioned among and paid by the owners in accordance with the percentage of value allocated to each unit in Article V of the Master Deed. Any other unusual common expenses benefiting less than all of the units, or any expenses incurred as a result of the conduct of less than all those entitled to occupy the Project, or their tenants or invitees, shall be specifically assessed against the unit or units involved, in accordance with such reasonable rules and regulations as shall be adopted by the Board of Directors of the Association. Annual assessments as determined in accordance with Article II, Section 2a above shall be payable in advance by owners in one (1) annual or two (2) equal bi-annual installments, at the sole discretion of the Association, commencing with acceptance of a deed to or a land contract vendee's interest in a unit, or with the acquisition of fee simple title to a unit by any other means. The payment of an assessment shall be in default if such assessment, or any part thereof, is not paid to the Association in full on or before the due date for such payment.

Not



Each installment in default for ten (10) or more days shall bear interest from the initial due date thereof at the rate of seven percent (7%) per annum, plus such additional interest rate surcharge and late payment charges as the Board of Directors shall approve, until each installment is paid in full. Provided, however, that the interest rate and interest rate surcharge combined applying to delinquent amounts shall not exceed the limit set by usury laws in the State of Michigan. The Association may, pursuant to Article XIX, Section 4 hereof, levy fines for chronic late payment of assessments in addition to such interest and late payment charges. Each owner (whether one (1) or more persons) shall be, and remain, personally liable for the payment of all assessments pertinent to his unit which may be levied while such owner is the owner thereof. Payments on account of installments of assessments in default shall be applied as follows: First, to cost of collection and enforcement of payment, including actual attorney's fees (not limited to statutory fees); second, to any late charges, interest charges and fines for late payment on such installments; and third, to installments in default in order of their due dates.

Section 4. Waiver of Use or Abandonment of Unit. No owner may exempt himself from liability for his contribution toward the expenses of administration by waiver of the use or enjoyment of any of the common elements or by the abandonment of his unit.

Section 5. Enforcement.

a. Remedies. In addition to any other remedies available to the Association, the Association may enforce collection of delinquent assessments, together with all applicable late charges, interest, fines, costs, advances paid by the Association to protect its lien, actual attorney's fees (not limited to statutory fees), and other costs, by a suit at law for a money judgment or by foreclosure of the statutory lien that secures payment of assessments. In the event of default by any owner in the payment of any installment of the annual assessment levied against his unit, the Association shall have the right to declare all unpaid installments of the annual assessment for the pertinent fiscal year immediately due and payable. The Association also may discontinue the furnishing of any Association paid services to an owner in default upon seven (7) days' written notice to such owner of its intention to do so. An owner in default shall not be entitled to utilize any of the general common elements of the Project and shall not be entitled to vote at any meeting of the Association, or be elected to or a voting member of the Board of Directors, so long as such default continues; provided, however, this provision shall not operate to deprive any owner of ingress or egress to and from his unit. In a judicial foreclosure action, a receiver may be appointed to collect a reasonable rental for the unit from the owner thereof or any persons claiming under him and,

Notar



if the unit is not occupied, to lease the unit and collect and apply the rental therefrom to any delinquency owed to the Association. All of these remedies shall be cumulative and not alternative and shall not preclude the Association from exercising such other remedies as may be available at law or in equity.

b. Foreclosure Proceedings. Each owner, and every other person who from time to time has any interest in the Project, shall be deemed to have granted to the Association the unqualified right to elect to foreclose the lien securing payment of assessments either by judicial action or by advertisement. The provisions of Michigan law pertaining to foreclosure of mortgages by judicial action and by advertisement, as the same may be amended from time to time, are incorporated herein by reference for the purposes of establishing the alternative procedures to be followed in lien foreclosure actions and the rights and obligations of the parties to such actions. Further, each owner and every other person who from time to time has any interest in the Project shall be deemed to have authorized and empowered the Association to sell or to cause to be sold the unit with respect to which the assessment(s) is or are delinquent and to receive, hold and distribute the proceeds of such sale in accordance with the priorities established by applicable law. Each owner of a unit in the Project acknowledges that, at the time of acquiring title to such unit, he was notified of the provisions of this subparagraph and that he voluntarily, intelligently and knowingly waived notice of any proceedings brought by the Association to foreclose by advertisement the lien for nonpayment of assessments and a hearing on the same prior to the sale of the subject unit. The redemption period for a foreclosure is six (6) months from the date of sale unless the condominium unit is abandoned, in which event the redemption period is one (1) month from the date of sale.

c. Notice of Action. Notwithstanding the foregoing, neither a judicial foreclosure action nor a suit at law for a money judgment shall be commenced, nor shall any notice of foreclosure by advertisement be published, until the expiration of ten (10) days after mailing, by first class mail, postage prepaid, addressed to the delinquent owner(s) at his or their last known address, of a written notice that one (1) or more installments of the annual assessment levied against the pertinent unit is or are delinquent and that the Association may invoke any of its remedies hereunder if the default is not cured within ten (10) days after the date of mailing. Such written notice shall be accompanied by a written affidavit of an authorized representative of the Association that sets forth: (1) the affiant's capacity to make the affidavit; (2) the statutory and other authority for the lien; (3) the amount outstanding (exclusive of interest, costs, actual

Not an



attorney's fees (not limited to statutory fees), and future assessments); (4) the legal description of the subject unit(s); and (5) the name(s) of the owner(s) of record. Such affidavit shall be recorded in the office of the Register of Deeds in the county in which the Project is located prior to commencement of any foreclosure proceeding, but it need not have been recorded as of the date of mailing as aforesaid. If the delinquency is not cured within the ten (10) day period, the Association may take such remedial action as may be available to it hereunder or under Michigan law. In the event the Association elects to foreclose the lien by advertisement, the Association shall so notify the delinquent owner and shall inform him that he may request a judicial hearing by bringing suit against the Association.

d. Expenses of Collection. The expenses incurred in collecting unpaid assessments, including interest, late charges, fines, costs, actual attorney's fees (not limited to statutory fees) and advances for taxes or other liens paid by the Association to protect its lien, shall be chargeable to the owner in default and shall be secured by the lien on his unit.

Section 6. Liability of Mortgagee. Notwithstanding any other provision of the Project documents, the holder of any first mortgage covering any unit in the Project which acquires title to the unit pursuant to the remedies provided in the mortgage or by deed (or assignment) in lieu of foreclosure, or any purchaser at a foreclosure sale, shall take the property free of any claims for unpaid assessments or charges against the mortgaged unit which accrue prior to the time such holder acquires title to the unit.

Section 7. Developer's Responsibility for Assessments. The Developer of the Project, although a member of the Association, shall not be responsible at any time for payment of the periodic Association assessments. The Developer, however, shall at all times pay all expenses of maintaining the units that it owns, including the dwellings and other improvements located thereon, together with a proportionate share of all current maintenance expenses actually incurred by the Association from time to time, except that the Developer shall not be responsible for a share of the expenses of professional management of the Project, and except for expenses related to maintenance and use of the units in the Project and of the dwellings and other improvements constructed within or appurtenant to the units that are not owned by Developer. For purposes of the foregoing sentence, the Developer's proportionate share of such expenses shall be based upon the ratio of all units owned by the Developer at the time the expense is incurred to the total number of units then in the Project. In no event shall the Developer be responsible for payment of any assessments for deferred maintenance, reserves for replacement, for capital improvements, or other special assessments with regard to the general common elements,

Not on



except with respect to units owned by it on which a completed residential dwelling is located. Further, the Developer shall in no event be liable for any assessment levied in whole or in part to purchase any unit from the Developer or to finance any litigation or other claim against the Developer, any cost of investigating and preparing such litigation or claim, or any similar or related costs. A "completed residential dwelling" shall mean a dwelling with respect to which a certificate of occupancy has been issued by the Village of Dundee.

Section 8. Property Taxes and Special Assessments. All property taxes and special assessments levied by any public taxing authority shall be assessed in accordance with Section 131 of the Act.

Section 9. Personal Property Tax Assessment of Association Property. The Association shall be assessed as the person or entity in possession of any tangible personal property of the Project owned or possessed in common by the owners, and personal property taxes based thereon shall be treated as expenses of administration.

Section 10. Construction Lien. A construction lien otherwise arising under Act No. 497 of the Michigan Public Acts of 1980, as amended, shall be subject to Section 132 of the Act.

Section 11. Statement as to Unpaid Assessments. The purchaser of any unit may request a statement of the Association as to the amount of any unpaid Association assessments thereon, whether regular or special. The Association may require the advance payment of a reasonable processing fee for the issuance of such written statement. Upon written request to the Association, accompanied by a copy of the executed purchase agreement pursuant to which the purchaser holds the right to acquire a unit, the Association shall provide a written statement of such unpaid assessments as may exist or a statement that none exist, which statement shall be binding upon the Association for the period stated therein. Upon the payment of that sum within the period stated, the Association's lien for assessments as to such unit shall be deemed satisfied; provided, however, that the failure of a purchaser to request such statement at least five (5) days prior to the closing of the purchase of such unit shall render any unpaid assessments and the lien securing the same fully enforceable against such purchaser and the unit itself to the extent provided by the Act. Under the Act, unpaid assessments constitute a lien upon the unit and the proceeds of the sale thereof prior to all claims except real property taxes and first mortgages of record.

Section 12. Lawsuit Defense Expenses. Any owner bringing an unsuccessful lawsuit against the Association and/or its Board of Directors for the administration of the affairs of the Association, found to be consistent with the provisions contained in the Project

Not a judicial document



documents, shall be chargeable for all expenses incurred by the Association. Such expenses may be collected by the Association in the same manner as an assessment.

ARTICLE III

ARBITRATION

Section 1. Scope and Election. Disputes, claims or grievances arising out of or relating to the interpretation or the application of the Project documents, or any disputes, claims or grievances arising among or between the owners and the Association, upon the election and written consent of the parties to any such disputes, claims or grievances (which consent shall include an agreement of the parties that the judgment of any circuit court of the State of Michigan may be rendered upon any award pursuant to such arbitration) and upon written notice to the Association, shall be submitted to arbitration, and the parties thereto shall accept the arbitrator's decision as final and binding, provided that no question affecting the claim of title of any person to any fee or life estate in real estate is involved. In the absence of an agreement between the parties to use other rules, the Commercial Arbitration Rules of the American Arbitration Association as amended and in effect from time to time hereafter shall be applicable to any such arbitration.

Section 2. Judicial Relief. In the absence of the election and written consent of the parties pursuant to Section 1 above, no owner or the Association shall be precluded from petitioning the courts to resolve any such disputes, claims or grievances.

Section 3. Election of Remedies. Such election and written consent by owners or the Association to submit any such dispute, claim or grievance to arbitration shall preclude such parties from litigating such dispute, claim or grievance in the courts.

Section 4. Mandatory Arbitration with Developer. The Developer, the Association and the owners (by taking ownership of a unit) acknowledge and agree that to the extent permitted by applicable law (Section 144 of the Act), any claim by an owner which might be the subject of a civil action against the Developer, which involves an amount of Two Thousand Five Hundred Dollars (\$2,500.00) or more, and arises out of or relates to the Project or a unit, or which involves any claim by the Association against the Developer in excess of Ten Thousand Dollars (\$10,000.00), and arises out of or relates to the common elements of the Project, shall be settled by binding arbitration conducted pursuant to the Commercial Arbitration Rules of the American Arbitration Association, as amended and in effect from time to time hereafter. The parties shall accept the arbitrator's decision as final and binding, provided that no question affecting the claim of title of



any person to any fee or life estate in real property is involved. Judgment upon the award by arbitration may be entered in a circuit court of appropriate jurisdiction.

Section 5. Owner Authorization for Arbitration. The commencement of any arbitration proceedings against the Developer shall require the approval of two-thirds (2/3) in number and in value of all owners. This will ensure that the owners are fully informed regarding the prospects and any likely expenses of any arbitration proposed by the Association.

ARTICLE IV

INSURANCE

Section 1. Extent of Coverage. The Association shall, to the extent appropriate given the nature of the general common elements of the Project, carry property coverage for all risks of direct physical loss and liability insurance, fidelity coverage, and workmen's compensation insurance, if applicable, pertinent to the ownership, use and maintenance of the general common elements of the Project, and such insurance shall be carried and administered in accordance with the following provisions:

a. Responsibilities of Association. All such insurance shall be purchased by the Association for the benefit of the Association and the owners and their mortgagees, as their interests may appear, and provision shall be made for the issuance of certificates of mortgagee endorsements to the mortgagees of owners.

b. Insurance of Common Elements. All general common elements of the Project shall be insured against fire and other perils covered by a standard extended coverage endorsement, if appropriate, in an amount equal to the maximum insurable replacement value, excluding foundation and excavation costs, as determined annually by the Board of Directors of the Association.

c. Premium Expenses. All premiums for insurance purchased by the Association pursuant to these By-Laws shall be expenses of administration.

d. Proceeds of Insurance Policies. Proceeds of all insurance policies owned by the Association shall be received by the Association, held in a separate account and distributed to the Association and the owners and their mortgagees, as their interests may appear; provided, however, whenever repair or reconstruction of the Project shall be required as provided in Article V of these By-Laws, the proceeds of any insurance received

Not on file



by the Association as a result of any loss requiring repair or reconstruction shall be applied to such repair or reconstruction and in no event shall hazard insurance proceeds be used for any purpose other than for repair, replacement or reconstruction of the Project unless two-thirds (2/3) of all of the institutional holders of first mortgages on units in the Project have given their prior written approval.

Section 2. Authority of Association to Settle Insurance Claims.

Each owner, by ownership of a unit in the Project, shall be deemed to appoint the Association as his true and lawful attorney-in-fact to act in connection with all matters concerning the maintenance of "all risk" property coverage, vandalism and malicious mischief, liability insurance, fidelity coverage and workmen's compensation insurance, if applicable, pertinent to the Project and the common elements appurtenant thereto, and such insurer as may, from time to time, provide such insurance to the Project. Without limitation on the generality of the foregoing, the Association as said attorney shall have full power and authority to purchase and maintain such insurance, to collect and remit premiums therefor, to collect proceeds and to distribute the same to the Association, the owners and their respective mortgagees, as their interests may appear (subject always to the Project documents), to execute releases of liability, and to execute all documents and to do all things on behalf of such owner and the Project as shall be necessary or convenient to the accomplishment of the foregoing.

Section 3. Responsibility of Owners.

Each owner shall be obligated and responsible for obtaining "all risk" property coverage and vandalism and malicious mischief insurance with respect to his residential dwelling and all other improvements constructed or to be constructed within the perimeter of his unit, and for his personal property located therein or thereon or elsewhere on the Project. All such insurance shall be carried by each owner in an amount equal to the maximum insurable replacement value, excluding foundation and excavation costs. Each owner also shall be obligated to obtain insurance coverage for his personal liability for his undivided interest as a tenant in common with all other owners in the common elements, for occurrences within the perimeter of his unit or the improvements located thereon, and also for alternative living expenses in the event of fire. The Association shall under no circumstances have any obligation to obtain any of the insurance coverage described in this Section 3 or any liability to any person for failure to do so.

Section 4. Waiver of Right of Subrogation.

The Association and all owners shall use their best efforts to cause all property and liability insurance carried by the Association or any owner to contain appropriate provisions whereby the insurer waives its right of subrogation as to any claims against any owner or the Association.

Not on



Section 5. Indemnification. Each individual owner shall indemnify and hold harmless every other owner, the Developer and the Association for all damages and costs, including actual attorney's fees (not limited to statutory fees), which the other owners, the Developer or the Association may suffer as a result of defending any claim arising out of an occurrence on or within an individual owner's unit. Each owner shall carry insurance to secure the indemnity obligations under this Section 5, if required by the Association, or if required by the Developer during the construction and sales period. This Section 5 is not intended to give any insurer any subrogation right or any other right or claim against any individual owner.

ARTICLE V

RECONSTRUCTION OR REPAIR

Section 1. Responsibility for Reconstruction or Repair. If any part of the Project shall be damaged, the determination of whether or not it shall be reconstructed or repaired, and the responsibility therefor, shall be as follows:

a. General Common Elements. If the damaged property is a general common element, the damaged property shall be rebuilt or repaired by the Association unless two-thirds (2/3) of the owners and two-thirds (2/3) of the institutional holders of mortgages on any unit in the Project agree to the contrary, and the Village of Dundee consents to such action.

b. Unit or Improvements Thereon. If the damaged property is a unit or any improvements thereon, the owner of such unit alone shall determine whether to rebuild or repair the damaged property, subject to the rights of any mortgagee or other person or entity having an interest in such property, and such owner shall be responsible for any reconstruction or repair that he elects to make. The owner shall in any event remove all debris and restore his unit and the improvements thereon to a clean and sightly condition satisfactory to the Association as soon as reasonably possible following the occurrence of the damage, and in any event, shall remove all debris within three (3) months from the date of loss.

Section 2. Repair in Accordance with Master Deed. Any such reconstruction or repair shall be substantially in accordance with the Master Deed unless the owners shall unanimously decide otherwise.

Section 3. Association Responsibility for Repair. Immediately after the occurrence of a casualty causing damage to property for which the Association has the responsibility of maintenance, repair and reconstruction, the Association shall obtain reliable and detailed

Not a



estimates of the cost to place the damaged property in a condition as good as that existing before the damage. If the proceeds of insurance are not sufficient to defray the estimated cost of reconstruction or repair required to be performed by the Association, or if at any time during such reconstruction or repair, or upon completion of such reconstruction or repair, the funds for the payment of the cost thereof are insufficient, assessment shall be made against all co-owners for the costs of reconstruction or repair of the damaged property in sufficient amounts to provide funds to pay the estimated or actual cost of repair.

Section 4. Timely Reconstruction and Repair. If damage to the general common elements adversely affects the appearance of the project, the Association shall proceed with replacement of the damaged property without delay.

Section 5. Eminent Domain. The following provisions shall control upon any taking by eminent domain:

a. Taking of Unit or Improvements Thereon. In the event of any taking of all or any portion of a unit or any improvements thereon by eminent domain, the award for such taking shall be paid to the owner of such unit and the mortgagee thereof, as their interests may appear, notwithstanding any provision of the Act to the contrary. If an owner's entire unit is taken by eminent domain, such owner and his mortgagee shall, after acceptance of the condemnation award therefor, be divested of all interest in the Project.

b. Taking of General Common Elements. If there is any taking of any portion of the general common elements, the condemnation proceeds relative to such taking shall be paid to the owners and their mortgagees in proportion to their respective interest in the common elements, and the affirmative vote of at least two-thirds (2/3) of the owners in number and in value shall determine whether to rebuild, repair or replace the portion so taken or to take such other action as they deem appropriate.

c. Continuation of Project After Taking. In the event the Project continues after taking by eminent domain, then the remaining portion of the Project shall be re-surveyed and the Master Deed amended accordingly and, if any unit shall have been taken, then Article V of the Master Deed shall also be amended to reflect such taking and to proportionately readjust the percentages of value of the remaining units based upon the continuing value of the Project of one hundred percent (100%). Such amendment may be effected by an officer of the Association duly authorized by the Board of Directors without the necessity of execution of specific approval thereof by any owner.

Not a



d. Notification of Mortgagees. In the event any unit in the Project, or any portion thereof, or the common elements or any portion thereof, is made the subject matter of any condemnation or eminent domain proceeding or is otherwise sought to be acquired by a condemning authority, the Association shall so notify each institutional holder of a first mortgage lien on any units in the Project, provided that the name and address of each has been provided to the Association.

e. Applicability of the Act. To the extent not inconsistent with the foregoing provisions, Section 133 of the Act shall control upon any taking by eminent domain.

Section 6. Notification of FNMA and FHLMC. In the event any mortgage in the Project is held by the Federal National Mortgage Association ("FNMA") or the Federal Home Loan Mortgage Corporation ("FHLMC"), then, upon request therefor by FNMA or FHLMC, the Association shall give them written notice at such address as they may from time to time direct of any loss to or taking of the common elements of the Project if the loss or taking exceeds Ten Thousand Dollars (\$10,000.00) in amount or damage to a unit covered by a mortgage purchased in whole or in part by FNMA or FHLMC if such damage exceeds One Thousand Dollars (\$1,000.00).

Section 7. Priority of Mortgagee Interests. Nothing contained in the Project documents shall be construed to give an owner or any other party priority over any rights of first mortgagees of units pursuant to their mortgages in the case of a distribution to owners of insurance proceeds or condemnation awards for losses to or a taking of units and/or common elements.

ARTICLE VI

RESTRICTIONS

All of the units in the Project shall be held, used and enjoyed subject to the ordinances of the Village of Dundee, applicable law and the following limitations and restrictions:

Section 1. Residential Use. No unit in the Project shall be used for other than single-family residential purposes as defined by the Village of Dundee Zoning Ordinance, and the common elements shall be used only for purposes consistent with single-family residential use. The operation of a family or group day care home within the Project is prohibited.

Use of units shall also be restricted in the following manner:

Not a
Final Document



a. Building Size and Height. No building or structure shall exceed thirty-five (35) feet in height and all buildings or structures shall be constructed within the perimeter of a unit. All buildings and structures shall be in conformity with the following minimum size standards as to living area above ground level measured by the external walls:

- (1) One Story/Ranch: 1,500 square feet.
- (2) Multi-Story: 1,600 square feet.

The Developer reserves the right, within its sole discretion, to lower the required minimum square footage for specific dwellings. Garages, porches and breezeways shall not be included in computing minimum size requirements. All buildings shall be constructed by a licensed contractor and completed within one (1) year from the date of issuance of a building permit by the Dundee Village Building Department. All unused building materials and temporary construction shall be removed from the premises within thirty (30) days after substantial completion of the structure. The portion of the surface of the earth which is disturbed by excavation and other construction work shall be finish graded, seeded, sodded and/or covered with other approved landscaping as soon as the construction work and weather permit. No burial of construction debris will be permitted. All soil to be removed from any of the units either in grading or excavating will, at the option of the Developer, become the property of the Developer and when removed will be placed by the owner of the unit in such place or places within the Project as the Developer will designate at the owner's expense. Owners may not interrupt the surface flow of storm water across their units.

b. Garages. Each single family dwelling shall have a minimum of a two (2) or three (3) car attached garage, and with written approval from the Developer, or the Association as hereinafter provided in Section 3, may exceed a three (3) car attached garage. Carports shall not be erected, placed or permitted to remain on any unit. All driveways shall be surfaced with a minimum of four (4) inches of concrete at the time of construction of the dwelling served thereby, weather permitting. For security and aesthetic reasons, garage doors will be kept closed at all times except as may be reasonably necessary to gain access to and from any garage. Garage doors shall be insulated.

c. Temporary Structures. No old or used structure, of any kind, shall be placed upon any unit. No temporary structure of any character such as a tent, camper, mobile home, trailer, shack,

Not



barn, and/or other out-building of any design whatsoever shall be erected or placed upon any unit prior to construction of the main dwelling, nor shall any such structure be occupied as living quarters at any time. This provision shall not prevent the use of temporary structures incidental to and during construction of the main dwelling provided that such temporary structures shall be removed from the premises immediately upon completion of the main dwelling.

d. Accessory Buildings. No accessory building or other out-building shall be permitted on any unit unless it is approved by the Developer, or the Association, as hereinafter provided in Section 3. The Developer, or the Association, in the exercise of its sole discretion, may permit the erection of structures such as detached garages, swimming pool accessory buildings or lawn/garden storage sheds. Notwithstanding the Developer's, or the Association's approval, such structures shall be architecturally compatible with the main dwelling, be constructed with a similar roof pitch and of similar materials as the dwelling on a concrete slab with a rat wall, and shall not be less than one hundred sixty (160) square feet or exceed six hundred (600) square feet in size, without the advance written approval of the Developer, or the Association, if applicable. No oil or fuel storage tanks may be installed on any unit.

e. Swimming Pools. All swimming pools shall be below ground, except children's play pools (not exceeding twelve (12) inches in depth), hot tubs and jacuzzi tubs.

f. Fences. No owner shall construct, or cause to be constructed, any fence of any nature upon his unit or the common elements without the prior written approval of the Developer, or the Association, if applicable. Perimeter fences on units shall be permitted. Perimeter fences around swimming pools shall be required to be constructed in accordance with all applicable building codes. Fences shall not be located within the front or side set-backs in front of the rear building line of the dwelling to be located on each unit and shall not exceed four (4) feet in height except around swimming pools. Fences erected to screen patios, enclose child play areas and fenced dog runs may be permitted only with advance written approval of the Association as to size, location and fencing materials. No dog runs may be constructed in front of the rear line of the dwelling constructed within a unit or within the side yard set back line, and any such dog run must be attached to the rear of the dwelling to allow direct access from the house, deck or patio. Invisible fences are encouraged for pet control. Fences shall be used primarily for limited enclosure purposes. All fencing and/or screening shall be made of materials which are architecturally compatible with the



main dwelling, specifically excluding cyclone fencing, snow fencing and plywood, but including vinyl rail construction.

g. Exterior Lighting. No owner shall install exterior lighting that causes excessive illumination so as to constitute a nuisance to other owners. Prohibited lighting shall include, but not be limited to, mercury vapor and halogen lighting. All exterior lighting shall be mounted on the dwellings, except for low wattage lighting adjacent to driveways, decks, patios, walkways, and swimming pools.

h. Mailboxes. The size, color, style, location and other attributes of the mailbox for each dwelling shall be as specified by the U.S. Postal Service and the Developer, in order to insure consistency and uniformity within the Project.

i. Antenna. No radio, television or other antenna or aerial shall be permitted on any unit other than the type commonly used for domestic residential purposes. Any antenna or aerial shall be installed on the rear of the main dwelling and not on a separate pole or tower. Dish-type antennae in excess of one (1) meter in diameter shall not be permitted nor shall any antenna or aerial installed on the rear portion of the roof exceed twelve (12) feet in height above the rake line on any dwelling.

j. Maintenance of Unimproved Units. Units which have not been improved shall remain in their natural state, but shall be maintained in a presentable condition by the owner. Grassy areas shall be mowed a minimum of twice each summer to control weeds and to keep the grass height below eight (8) inches as required by the Village of Dundee. No dumping shall be allowed on unimproved units. The Association shall enforce this paragraph pursuant to Article XIX, below.

k. Refuse and Garbage. Each owner shall promptly dispose of all refuse and garbage so that it will not be objectionable or visible to adjacent owners. No outside storage of refuse or garbage or outside incinerator shall be permitted. Each dwelling shall be equipped with an interior garbage disposal. No disposal of garbage, rubbish, leaves or debris shall be allowed on vacant units. Garden composting shall be allowed provided that it shall not result in a violation of any other restriction in these By-Laws.

l. Trees. In the absence of an existing adequate number of deciduous trees, the residential builder who shall construct a dwelling on a unit shall provide a minimum of two (2) trees (two and one-half inch minimum diameter five feet from ground level) in the street margin (the area between the interior side of the utility easement and the front of the dwelling) of each adjacent

Not on Record



street. Said trees shall be placed at a minimum distance apart of forty (40) feet. Only large deciduous trees may be installed in street margins and shall be selected from the following: oak, hard maple, linden, locust, hackberry, or sycamore, or from a list of similar trees approved by the Developer. Such trees shall be planted pursuant to the Village of Dundee tree ordinance. In addition, each unit shall have two (2) spruce trees of six (6) to eight (8) feet in height planted somewhere thereon.

m. Drainage Easement. Some units are subject to storm water drainage easements created by the Master Deed, as shown on Exhibit "B" hereto. Notwithstanding anything else contained in the condominium documents to the contrary, each unit owner shall maintain the surface area of such easements within his unit, shall keep the grass cut to a reasonable height, shall keep the area free of trash and debris and shall take such action as may be necessary to eliminate surface erosion. The unit owner shall not contour the land or install any structure or landscaping, including trees, within said easements that would interfere with the flow of storm water through them. The Association shall have access to such units to maintain, repair and replace such easements.

Section 2. Leasing and Rental.

a. Right to Lease. An owner may lease his unit and the improvements thereon for single family residential purposes as defined by the Village of Dundee. No owner shall lease less than an entire unit and the improvements thereon. The terms of all leases, occupancy agreements and occupancy arrangements shall incorporate, or be deemed to incorporate, all of the provisions of the Project documents. An owner, including the Developer, desiring to rent or lease a unit shall disclose that fact in writing to the Association at least ten (10) days before presenting a lease or otherwise agreeing to grant possession of a unit to potential lessees or occupants and, at the same time, shall supply the Association with a copy of the exact lease for its review for its compliance with the condominium documents. The owner or Developer shall also provide the Association with a copy of the executed lease. If no lease is to be used, then the owner or the Developer shall supply the Association with the name and address of the lessees or occupants, along with the rental amount and due dates of any rental or compensation payable to an owner or the Developer, the due dates of that rental and compensation, and the term of the proposed arrangement. The Developer may lease any number of units and the improvements thereon in its discretion.



b. Leasing Procedures. The leasing of units and improvements thereon shall conform to the following provisions:

(1) Tenants and non-owner occupants shall comply with all of the conditions of the Project documents, and all leases and rental agreements shall so state.

(2) If the Association determines that the tenant or non-owner occupant has failed to comply with the conditions of the Project documents, the Association shall take the following action:

(a) The Association shall notify the owner by certified mail advising of the alleged violation by the tenant.

(b) The owner shall have fifteen (15) days after receipt of such notice to investigate and correct the alleged breach by the tenant or advise the Association that a violation has not occurred.

(c) If, after fifteen (15) days, the Association believes that the alleged breach is not cured or may be repeated, it may institute on its behalf or derivatively by the owners on behalf of the Association, if it is under the control of the Developer, an action for eviction against the tenant or non-owner occupant and simultaneously for money damages in the same action against the owner and tenant or non-owner occupant for breach of the conditions of the Project documents. The relief provided for in this subparagraph may be by summary proceeding. The Association may hold both the tenant and the owner liable for any damages to the common elements caused by the owner or tenant in connection with the unit or the Project.

(3) When an owner is in arrears to the Association for assessments, the Association may give written notice of the arrearage to a tenant occupying an owner's unit under a lease or rental agreement and the tenant, after receiving the notice, shall deduct from rental payments due the owner the arrearage and future assessments as they fall due and pay them to the Association. The deductions shall not constitute a breach of the rental agreement or lease by the tenant. Any tenant failing to make such payments after receiving written notice from the Association shall become personally liable for their payment to the Association and the Association may do the following:



(a) Issue a statutory notice to quit for non-payment of rent to the Tenant and shall have the right to enforce that notice by summary proceedings.

(b) Initiate proceedings pursuant to subsection (2)(c) hereinabove.

Section 3. Architectural Control. No dwelling, structure or other improvement shall be constructed within a unit or elsewhere within the Project, nor shall any exterior modification be made to any existing dwelling, structure or improvement, unless the site plan and building plans and specifications therefor containing such detail as the Developer may reasonably request have first been approved by the Developer. Construction of any dwelling or other improvements must also receive any necessary approvals from the local public authority. The Developer shall have the right to refuse to approve any such plans or specifications or grading or landscaping plans which are not suitable or desirable in its sole opinion for aesthetic or other reasons; and in passing upon such plans and specifications it shall have the right to take into consideration the suitability of the proposed structure, improvement or modification, proposed exterior materials (which may include wood (with limited amounts of textured vinyl and stucco), brick, and stone, but no aluminum siding or brick laminate) and exterior colors which shall blend in with existing dwellings and the natural surroundings, the site upon which it is proposed to be constructed, the location of the dwelling within each unit, and the degree of harmony thereof with the Project as a whole and the area of future development described in the Master Deed. The front facade of each dwelling shall contain brick on a minimum of fifty percent (50%) of its surface. Use of vinyl siding on the front facade of a dwelling must be approved in advance in writing by the Developer. Unless prevented by existing natural vegetation, or severe elevations in the topography, wherever possible lawns shall occupy the majority of the front yard between the dwelling and the traveled portion of the road adjacent thereto. No log, modular, manufactured or any other type of residential housing constructed and assembled off-site will be permitted. All dwellings must be constructed on-site. No flat roofs will be permitted and a minimum front roof pitch of 7/12 will be required on a multi-story dwelling and a 9/12 front roof pitch will be required on a one (1) story dwelling. The purpose of this section is to assure the continued maintenance of the Project as a beautiful and harmonious residential development, and shall be binding upon both the Association and upon all owners. Further, the restrictions hereby placed upon the premises shall not be construed or deemed to create negative reciprocal covenants, easements or any restrictions upon the use of the area of future development described in the Master Deed or any portion thereof unless, until and only to the extent such land is included in this Project by Master Deed amendment. The Developer's

Not a Contract



rights under this Article VI, Section 3 may, in the Developer's discretion, be assigned to the Association or other successor to the Developer. Said rights shall automatically be assigned to the Association at the end of the construction and sales period. The Developer may construct any improvements upon the Project that it may, in its sole discretion, elect to make without the necessity of prior consent from the Association or any other person or entity, subject only to the express limitations contained in the Project documents, and any limitations imposed by the Village of Dundee.

In no event shall any unit owner have the right to impose liability on the Developer or the Association, or otherwise contest judicially any decision of the Developer or the Association (or alleged failure of the Developer or the Association to make a decision) relative to the approval or disapproval of a site plan and building plans, or any aspect or other matter as to which the Developer reserves the right to approve, disapprove or grant a variance with regard to under this Article VI. The approval by the Developer of a site plan and building plans, or other matter shall not be construed as a representation or warranty that the site plan or building plans or other matter is in conformity with the zoning ordinances of the Village of Dundee, if applicable, or building regulations of any other governmental authority. The Developer specifically disclaims any obligation or duty to ascertain any such non-conformities or to advise a unit owner or any other person of the same, even if known to the Developer.

Section 4. Changes in Common Elements. Except as provided in Article VI, Section 3 above with respect to the Developer, no owner shall make changes in any of the common elements without the express written approval of the Board of Directors of the Association, the Village of Dundee and/or the Monroe County Drain Commissioner, if applicable.

Section 5. Activities. No unlawful or offensive activity shall be carried on in any unit or upon the common elements, nor shall anything be done which may be or become an annoyance or a nuisance to the owners of the Project. No garage sales shall be permitted on any unit in the Project, except when done in conjunction with the sale of the dwelling, or when a neighborhood garage sale is held, and then such sale shall be limited to two (2) days in duration. No unreasonably noisy activity shall occur in or on the common elements or in any unit at any time, and disputes among owners arising as a result of this provision which cannot be amicably resolved shall be arbitrated by the Association. No owner shall do or permit anything to be done or keep or permit to be kept in his unit or on the common elements anything that will increase the rate of insurance on the Project without the written approval of the Association, and each owner shall pay to the

Not



Association the increased insurance premiums resulting from any such activity or the maintenance of any such condition even if approved. Activities which are deemed offensive and are expressly prohibited include, but are not limited to, the following: any activity involving the use of firearms, air rifles, pellet guns, B-B guns, bows and arrows, sling shots, or other similar dangerous weapons, projectiles or devices.

Section 6. Pets. Subject to the provisions of this Section 6, owners shall be entitled to keep no more than three (3) pets of a domestic nature that will reside within the dwelling constructed within their units. No pet or animal may be kept or bred for any commercial purpose. All pets shall be maintained in compliance with Village of Dundee ordinances. Pets shall have such care and restraint so as not to be obnoxious or offensive on account of noise, odor or unsanitary conditions. No dog which barks and can be heard on any frequent or continuing basis shall be kept in any unit or on the common elements. In the event an owner's pet causes unnecessary and unreasonable disturbance or annoyance to other owners, one (1) or more, and such owner files a written complaint with the Association specifying the cause of such disturbance or annoyance, the Board of Directors, after notice and opportunity for hearing before the Board to the owner keeping the pet, may, if it determines that such pet is in fact causing unnecessary and unreasonable disturbance or annoyance, require the owner to remove the pet from his unit and the Project or impose such other restrictions on the keeping of such pet as are reasonable. No pet or animal may be permitted to run loose at any time upon other units or the common elements, and any animal shall at all times be leashed and attended by some responsible person while on the common elements. No animal shall be left unattended outside of the dwelling between 11 o'clock p.m. and 7 o'clock a.m. Invisible fences located within units are encouraged for pet control. No dog houses or unattended tethering of dogs shall be allowed on any unit in the Project. No savage or dangerous animal shall be kept, and any owner who causes any animal to be brought or kept upon the Project shall indemnify and hold harmless the Association for any loss, damage or liability which the Association may sustain as the result of the presence of such animal on the premises, whether or not the Association has given its permission therefor. Each owner shall be responsible for collection and disposal of all fecal matter deposited within the Project by any pet maintained by such owner. The Association may, without liability to the owner thereof, remove or cause to be removed any animal from the Project which it determines to be in violation of the restrictions imposed by this section. The Association shall have the right to require that any pets be licensed with Monroe County and registered with the Association and may adopt such additional reasonable rules and regulations with respect to animals as it may deem proper. In the event of any violation of this section, the Board of

Not



Directors of the Association may assess fines for such violation in accordance with Article XIX of these By-Laws and in accordance with duly adopted rules and regulations of the Association.

Section 7. Aesthetics. Neither the common elements nor the unit outside of the dwelling and garage constructed thereon shall be used for the display of lawn statuary or the storage of supplies, materials, firewood, personal property, or trash or refuse of any kind, except as provided in duly adopted rules and regulations of the Association. Trash receptacles shall be maintained in garages and shall not be permitted to remain elsewhere on the unit or common elements except for such short periods of time as may be reasonably necessary to permit periodic collection of trash. In general, no activity shall be carried on nor condition maintained by an owner, either in his unit or upon the common elements, which is detrimental to the appearance of the Project. In the event that any dwelling is damaged or destroyed a general clean-up shall be accomplished within thirty (30) days. Minor repairs shall be completed as soon as possible and completion of major repairs and reconstruction shall be accomplished within nine (9) months, weather permitting.

Section 8. Vehicles. No travel trailers, motor homes, commercial vehicles, boat trailers, boats, camping vehicles, camping trailers, all-terrain vehicles, snowmobiles, snowmobile trailers, or vehicles, other than automobiles or vehicles used primarily for general personal transportation purposes, may be parked or stored upon the Project, unless parked in the garage with the door closed. Travel trailers, motor homes, camping vehicles, and camping trailers may be temporarily parked upon the unit for a period of no more than forty-eight (48) consecutive hours for loading and unloading purposes twice a year. No inoperable or unlicensed vehicles of any type may be brought or stored upon the Project either temporarily or permanently, unless parked in the garage with the doors closed. Commercial vehicles and trucks shall not be parked in or about the Project (except as above provided) except while making deliveries or pick ups in the normal course of business, unless parked pursuant to the advance written approval of the Association. Use of motorized vehicles anywhere on the open space common areas, other than authorized maintenance vehicles, is absolutely prohibited.

Section 9. Advertising. No signs or other advertising devices of any kind shall be displayed which are visible from the exterior of a unit or on the common elements, excluding one (1) "For Sale" sign which shall not exceed six (6) square feet in area per side, without written permission from the Association and, during the construction and sales period, from the Developer, and a sign permit issued by the Village of Dundee, if applicable.

Not



Section 10. Rules and Regulations. It is intended that the Board of Directors of the Association may make rules and regulations, including grievance procedures, from time to time to reflect the needs and desires of the majority of the owners in the Project. Reasonable rules and regulations consistent with the Act, the Master Deed and these By-Laws concerning the use of units and the common elements may be made and amended from time to time by any Board of Directors of the Association, including the first Board of Directors (or its successors) prior to the transitional control date. Copies of all such rules and regulations and amendments thereto shall be furnished to all owners and shall become effective thirty (30) days after mailing or delivery thereof to the designated voting representative of each owner. Any such regulation or amendment may be revoked at any time by the affirmative vote of more than fifty percent (50%) of all owners in number and in value. Such rules may not be applied to limit the Developer's construction, sales or rental activities.

Section 11. Right of Access of Association. The Association or its duly authorized agents shall have access to the portion of each unit not occupied by the dwelling from time to time, during reasonable working hours, upon notice to the owner thereof, as may be necessary for the maintenance, repair or replacement of storm water drainage easements and of any of the common elements. The Association or its agents shall also have access to each unit at all times without notice as may be necessary to make emergency repairs to prevent damage to the common elements, to the unit itself or to another unit, and shall not be liable to such owner for any necessary damage to his unit caused thereby.

Section 12. Landscaping. No owner shall perform any landscaping or remove, trim or plant any trees, shrubs or flowers or place any ornamental materials on the general common elements without the prior written approval of the Developer, or the Association, if applicable. No lawn statuary shall be permitted without the prior written approval of the Developer, or the Association, if applicable. Basic landscaping, including finish grading and sodding, must be completed by the date of occupancy, weather permitting. The owner of each unit shall develop a landscape treatment which will tend to enhance, complement and harmonize with adjacent property. This will best be accomplished by saving as much of the natural features and mature tree growth as possible outside of the building envelope, and the clearing of selected areas of underbrush and less desirable tree growth in order to open special views and to reduce competition with the mature or specimen vegetation. No existing trees shall be cut, except for diseased and dead trees, or those that are of a nuisance species, such as poplar, willow or box elder, etc., without the prior written approval of the Developer or the Association, as set forth in Section 3 of this Article. No surface soil shall be dug or removed from any unit for purposes other than building and landscaping of the unit,

Not



without the prior written approval of the Developer, or the Association, if applicable. All debris shall be promptly removed. New planting shall complement and enhance the character of the existing vegetation, topography and structures. Each owner shall have the responsibility to maintain the grounds of his unit, together with that portion of the general common elements in front thereof between the unit and the traveled portion of the road right-of-way, including the mowing of grass to a height of six inches (6") or less, removal of weeds, and proper trimming of bushes and trees. If the Association shall receive complaints from other owners regarding lack of maintenance of the grounds of a unit, then, and in that event, it shall have the right and duty to have such maintenance of the grounds of the unit performed as the Board of Directors shall determine as being reasonable, and the charges therefor shall become a lien upon the unit and collected in the fashion as set forth in Article II of these By-Laws. The Association shall enforce this paragraph pursuant to Article XIX, below.

Section 13. Common Element Maintenance. Streets, sidewalks, yards, landscaped areas, and driveways shall not be obstructed nor shall they be used for purposes other than that for which they are reasonably and obviously intended. No bicycles, vehicles, chairs, or other obstructions may be left unattended on or about the common elements, or they may be removed and disposed of at the discretion of the Association.

Section 14. Owner Maintenance. Each owner shall maintain his unit, together with that portion of the general common elements in front thereof between the unit and the traveled portion of the road right-of-way, including the removal of snow and ice from the public sidewalk in accordance with Village of Dundee ordinances, and the improvements on the unit in a safe, aesthetically pleasing, clean, and sanitary condition. Each owner shall also use due care to avoid damaging any of the common elements, including, but not limited to, the telephone, natural gas, electrical, plumbing, drainage easement courses or other utility conduits and systems and any other common elements within any unit which are appurtenant to or which may affect any other unit. Each owner shall be responsible for damages or costs to the Association resulting from negligent damage to or misuse of any of the common elements by him or his family, guests, agents, or invitees, unless such damages or costs are covered by insurance carried by the Association (in which case there shall be no such responsibility unless reimbursement to the Association is limited by virtue of a deductible provision, in which case the responsible owner shall bear the expense to the extent of the deductible amount). Any costs or damages to the Association may be assessed to and collected from the responsible owner in the manner provided in Article II hereof.

Not
95



Section 15. Streets Prior to Acceptance. All proposed public streets as set forth on the Condominium Subdivision Plan will be maintained, replaced, repaired, and resurfaced as necessary by the Association, but only until they are dedicated to the public. It is the Association's responsibility to inspect and to perform preventative maintenance of the Project streets on a regular basis in order to maximize their useful life and to minimize repair and replacement costs. The Association may be required to improve an existing street to Village of Dundee standards before the Village of Dundee will accept it for maintenance. Upon dedication of the streets and acceptance by the Village of Dundee, the Association will no longer be responsible for maintaining the streets, although the Association, in its sole and absolute discretion, may elect to continue to snowplow or otherwise maintain the streets to the extent it deems it appropriate, and as shall be permitted by the Village of Dundee.

Section 16. Reserved Rights of Developer.

a. Prior Approval by Developer. During the construction and sales period, no hedges, trees or substantial plantings or landscaping shall be installed, removed or trimmed until plans and specifications, acceptable to the Developer, showing the nature, kind, shape, height, grading or landscaping plan of the area to be affected shall have been submitted to and approved in writing by the Developer, and a copy of said plans and specifications, as finally approved, lodged permanently with the Developer.

b. Developer's Rights in Furtherance of Development and Sales. None of the restrictions contained in this Article VI shall apply to the commercial activities or signs, if any, of the Developer during the construction and sales period or of the Association in furtherance of its powers and purposes set forth herein and in its Articles of Incorporation, as the same may be amended from time to time. Notwithstanding anything to the contrary elsewhere herein contained, the Developer shall have the right throughout the entire construction and sales period to maintain, or to authorize others to maintain, a sales office, a construction office, a sales or construction trailer, model homes, storage areas, and reasonable parking incidental to the foregoing and such access to, from and over the Project as may be reasonable to enable development and sale of the entire Project by the Developer, subject to the approval of the Village of Dundee, if applicable. The Developer shall restore the areas so utilized to habitable status upon termination of use.

c. Enforcement of By-Laws. The Project shall at all times be maintained in a manner consistent with the highest standards of a beautiful, serene, private residential community for the benefit of the owners and all persons interested in the Project. If at

Not on



any time the Association fails or refuses to carry out its obligation to maintain, repair, replace, and landscape in a manner consistent with the maintenance of such high standards, then the Developer, or any entity to which it may assign this right, at its option, may elect to maintain, repair and/or replace any common elements and/or to do any landscaping required by these By-Laws and to charge the cost thereof to the Association as an expense of administration. The Developer shall have the right to enforce these By-Laws throughout the construction and sales period notwithstanding that it may no longer own a unit in the Project, which right of enforcement shall include (without limitation) an action to restrain the Association or any owner from any activity prohibited by these By-Laws.

d. Variances. The Developer reserves the right, within its sole discretion, to grant variances from the restrictions in Article VI on a case by case basis for specific dwellings, provided that such variances are consistent with the approved site plan and applicable ordinances of the Village of Dundee.

ARTICLE VII

MORTGAGES

Section 1. Notice to Association. Any owner who mortgages his unit shall notify the Association of the name and address of the mortgagee, and the Association shall maintain such information in a book entitled "Mortgages of Units." The Association may, at the written request of a mortgagee of any such unit, which shall provide its name and address, and the unit number or address of the unit on which it has a mortgage, report any unpaid assessments due from the owner of such unit. The Association shall give to the holder of any first mortgage covering any unit in the Project, which shall have provided the information required, written notification of any default in the performance of the obligations of the owner of such unit that is not cured within sixty (60) days.

Section 2. Insurance. The Association shall notify each mortgagee appearing in said book of the name of each company insuring the general common elements against fire, perils covered by extended coverage, and against vandalism and malicious mischief, public liability, and fidelity coverage, and the amount of such coverage to the extent that the Association is obligated by the terms of these By-Laws to obtain such insurance coverage, as well as of any lapse, cancellation or material modification of any insurance policy or fidelity bond maintained by the Association.

Section 3. Notification of Meetings. Upon request submitted to the Association, any institutional holder of a first mortgage lien on

Not on Record



any unit in the Project shall be entitled to receive written notification of every meeting of the members of the Association and to designate a representative to attend such meeting.

Section 4. Notice. Whenever a ballot requirement appears in these By-Laws for the benefit of a mortgagee which requires a ballot in support of or against a proposal submitted by the Association, the mortgagee shall respond within ninety (90) days of mailing of said notice or the lack of response thereto shall be deemed as approval of the proposal.

ARTICLE VIII

VOTING

Section 1. Vote. Except as limited in these By-Laws, each owner shall be entitled to one (1) vote for each unit owned.

Section 2. Eligibility to Vote. No owner other than the Developer shall be entitled to vote at any meeting of the Association until he has presented evidence of ownership of a unit in the Project to the Association, such as a copy of a recorded deed, signed land contract or title insurance policy. A land contract vendee shall be considered the owner for voting purposes. Except as provided in Article XI, Section 2 of these By-Laws, no owner, other than the Developer, shall be entitled to vote prior to the date of the first annual meeting of members held in accordance with Section 2 of Article IX. The vote of each owner may be cast only by the individual representative designated by such owner in the notice required in Section 3 of this Article VIII or by a proxy given by such individual representative. The Developer shall be the only person entitled to vote at a meeting of the Association until the first annual meeting of members and shall be entitled to vote during such period notwithstanding the fact that the Developer may own no units at some time or from time to time during such period. At and after the first annual meeting, the Developer shall be entitled to one (1) vote for each unit which it owns.

Section 3. Designation of Voting Representative. Each owner shall file a written notice with the Association designating the individual representative who shall vote at meetings of the Association and receive all notices and other communications from the Association on behalf of such owner. Such notice shall state the name and address of the individual representative designated, the number or numbers of the unit or units owned by the owner, and the name and address of each person, firm, corporation, partnership, association, trust, or other entity who is the owner. Such notice shall be signed and dated by the owner. The individual representative designated may be changed by the owner at any time by filing a new notice in the manner herein provided.



Section 4. Quorum. The presence in person or by proxy of twenty percent (20%) of the owners qualified to vote, in number and in value, shall constitute a quorum for holding a meeting of the members of the Association, except for voting on questions specifically required by the Project documents to require a greater quorum. The written vote of any person furnished at or prior to any duly called meeting at which meeting said person is not otherwise present in person or by proxy shall be counted in determining the presence of a quorum with respect to the question upon which the vote is cast.

Section 5. Voting. Votes may be cast only in person or by a writing duly signed by the designated voting representative not present at a given meeting in person or by proxy. Proxies and any written votes must be filed with the Secretary of the Association at or before the appointed time of each meeting of the members of the Association. Cumulative voting shall not be permitted.

Section 6. Majority. A majority, except where otherwise provided herein, shall consist of more than fifty percent (50%) of those qualified to vote and present in person or by proxy (or written vote, if applicable) at a given meeting of the members of the Association. Whenever provided specifically herein, a majority may be required to exceed the simple majority hereinabove set forth of designated voting representatives present in person or by proxy, or by written vote, if applicable, at a given meeting of the members of the Association.

ARTICLE IX

MEETINGS

Section 1. Place of Meeting. Meetings of the Association shall be held at the principal office of the Association or at such other suitable place convenient to the owners as may be designated by the Board of Directors. Meetings of the Association shall be conducted in accordance with Sturgis' Code of Parliamentary Procedure, Roberts Rules of Order or some other generally recognized manual of parliamentary procedure when not otherwise in conflict with the Project documents or the laws of the State of Michigan.

Section 2. First Annual Meeting. The first annual meeting of members of the Association may be convened only by the Developer and may be called at any time after more than fifty percent (50%) of the units in Stonebrook (determined with reference to the recorded Consolidating Master Deed) have been sold and the purchasers thereof qualified as members of the Association. In no event, however, shall such meeting be called later than one hundred twenty (120) days after the conveyance of legal or equitable title to nondeveloper owners of seventy-five percent (75%) in number of all units that may be created or fifty-four (54) months after the first conveyance of legal or

Not



equitable title to a nondeveloper owner of a unit in the Project, whichever first occurs. The Developer may call meetings of members for informative or other appropriate purposes prior to the first annual meeting of members, and no such meeting shall be construed as the first annual meeting of members. The date, time and place of such meeting shall be set by the Board of Directors, and at least ten (10) days' written notice thereof shall be given to each owner. The phrase "units that may be created" as used in this paragraph and elsewhere in the Project documents refers to the maximum number of units which the Developer is permitted under the Project documents to include in the Project.

Section 3. Annual Meetings. Annual meetings of members of the Association shall be held in the months of October or November of each succeeding year after the year in which the first annual meeting is held, on such date and at such time and place as shall be determined by the Board of Directors; provided, however, that the second annual meeting shall not be held sooner than eight (8) months after the date of the first annual meeting. At such meetings there shall be elected by ballot of the owners a Board of Directors in accordance with the requirements of Article XI of these By-Laws. The owners may also transact at annual meetings such other business of the Association as may properly come before them.

Section 4. Special Meetings. It shall be the duty of the President to call a special meeting of the owners as directed by resolution of the Board of Directors or upon a petition signed by one-third (1/3) of the owners presented to the Secretary of the Association. Notice of any special meeting shall state the time and place of such meeting and the purposes thereof. No business shall be transacted at a special meeting except as stated in the notice.

Section 5. Notice of Meetings. It shall be the duty of the Secretary (or other Association officer in the Secretary's absence) to serve a notice of each annual or special meeting, stating the purposes thereof as well as the time and place where it is to be held, upon each owner of record at least ten (10) days but not more than sixty (60) days prior to such meeting. The mailing, postage prepaid, of a notice to the representative of each owner at the address shown in the notice required to be filed with the Association by Article VIII, Section 3 of these By-Laws shall be deemed notice served. Any member may, by written waiver of notice signed by such member, waive such notice, and such waiver, when filed in the records of the Association, shall be deemed due notice.

Section 6. Adjournment. If any meeting of owners cannot be held because a quorum is not in attendance, the owners who are present may adjourn the meeting to a time not less than forty-eight (48) hours from the time the original meeting was called.

Not an



Section 7. Order of Business. The order of business at all meetings of the members shall be as follows: (a) roll call to determine the voting power represented at the meeting; (b) proof of notice of meeting or waiver of notice; (c) reading of minutes of preceding meeting; (d) reports of officers; (e) reports of committees; (f) appointment of inspectors of election (at annual meetings or special meetings held for the purpose of electing Directors or officers); (g) election of Directors (at annual meeting or special meetings held for such purpose); (h) unfinished business; and (i) new business. Meetings of members shall be chaired by the most senior officer of the Association present at such meeting. For purposes of this section, the order of seniority of officers shall be President, Vice President, Secretary, and Treasurer.

Section 8. Action Without Meeting. Any action which may be taken at a meeting of the members (except for the election or removal of Directors) may be taken without a meeting by written ballot of the members. Ballots shall be solicited in the same manner as provided in Section 5 for the giving of notice of meetings of members. Such solicitations shall specify (a) the number of responses needed to meet the quorum requirements; (b) the percentage of approvals necessary to approve the action; and (c) the time by which the ballots must be received in order to be counted. The form of written ballot shall afford an opportunity to specify a choice between approval and disapproval of each matter and shall provide that, where the member specifies a choice, the vote shall be cast in accordance therewith. Approval by written ballot shall be constituted by receipt, within the time period specified in the solicitation, of (i) a number of ballots which equals or exceeds the quorum which would be required if the action were taken at a meeting; and (ii) a number of approvals which equals or exceeds the number of votes which would be required for approval if the action were taken at a meeting at which the total number of votes cast was the same as the total number of ballots cast.

Section 9. Consent of Absentees. The transactions at any meeting of members, either annual or special, however called and noticed, shall be as valid as though made at a meeting duly held after regular call and notice if a quorum is present either in person or by proxy and if, either before or after the meeting, each of the members not present in person or by proxy signs a written waiver of notice or a consent to the holding of such meeting or an approval of the minutes thereof. All such waivers, consents or approvals shall be filed with the corporate records or made a part of the minutes of the meeting.

Section 10. Minutes, Presumption of Notice. Minutes or a similar record of the proceedings of meetings of members, when signed by the President or the Secretary, shall be presumed truthfully to evidence the matters set forth therein. A recitation in the minutes of any such



meetings that notice of the meeting was properly given shall be prima facie evidence that such notice was given.

ARTICLE X

ADVISORY COMMITTEE

Within one (1) year after conveyance of legal or equitable title to the first unit in the Project to a purchaser or within one hundred twenty (120) days after conveyance to purchasers of one-third (1/3) of the total number of units that may be created, whichever first occurs, the Developer shall cause to be established an Advisory Committee consisting of at least three (3) nondeveloper owners. The Advisory Committee shall be established and perpetuated in any manner the Developer deems advisable, except that if more than fifty percent (50%) of the nondeveloper owners petition the Board of Directors for an election to select the Advisory Committee, then an election for such purpose shall be held. The purpose of the Advisory Committee shall be to facilitate communications between the temporary Board of Directors and the nondeveloper owners and to aid in the transition of control of the Association from the Developer to the other owners. The Advisory Committee shall cease to exist automatically when the nondeveloper owners have the voting strength to elect a majority of the Board of Directors of the Association. The Developer may remove and replace, at its discretion and at any time, any member of the Advisory Committee who has not been elected thereto by the owners.

ARTICLE XI

BOARD OF DIRECTORS

Section 1. Number and Qualification of Directors. The first Board of Directors designated by the Developer shall be composed of three (3) persons, and such first Board of Directors shall manage the affairs of the Association until a successor Board of Directors is elected at the first annual meeting of members of the Association convened at the time required by Article IX, Section 2 of these By-Laws. At such first annual meeting of members of the Association, the Board of Directors shall be increased in size from three (3) persons to five (5) persons. The members of the Board of Directors must be members of the Association or officers, partners, trustees, employees, or agents of members of the Association. No more than one (1) owner from a unit may serve on the Board of Directors at the same time. Directors shall serve without compensation.

Section 2. Election of Directors.

a. First Board of Directors. The first Board of Directors, or its successors as selected by the Developer, shall manage the

Not



affairs of the Association until the appointment of the first nondeveloper owner to the Board. Elections for nondeveloper owner Directors shall be held as provided in subsections b and c below.

b. Appointment of Nondeveloper Owners to Board Prior to First Annual Meeting. Not later than one hundred twenty (120) days after conveyance of legal or equitable title to nondeveloper owners of twenty-five percent (25%) in number of the units that may be created, one (1) out of the three (3) Directors shall be selected by nondeveloper owners. When the required percentage of conveyances has been reached, the Developer shall notify the nondeveloper owners and request that they hold a meeting and elect the required Director. Upon certification to the Developer by the owners of the Director so elected, the Developer shall then immediately appoint such Director to the Board to serve until the first annual meeting of members unless he is removed pursuant to Section 7 of this Article or he resigns or becomes incapacitated.

c. Election of Directors At and After First Annual Meeting.

(1) Not later than one hundred twenty (120) days after conveyance of legal or equitable title to nondeveloper owners of seventy-five percent (75%) in number of the units that may be created, the nondeveloper owners shall elect all directors on the Board, except that the Developer shall have the right to designate at least one (1) Director as long as the units that remain to be created and sold equal at least ten percent (10%) of all units that may be created in the Project. When the seventy-five percent (75%) conveyance level is achieved, a meeting of owners shall be promptly convened to effectuate this provision, even if the first annual meeting has already occurred.

(2) Regardless of the percentage of units which have been conveyed, upon the expiration of fifty-four (54) months after the first conveyance of legal or equitable title to a nondeveloper owner of a unit in the Project, the nondeveloper owners have the right to elect a number of members of the Board of Directors equal to the percentage of units they own, and the Developer has the right to elect a number of members of the Board of Directors equal to the percentage of units which are owned by the Developer and for which all assessments are payable by the Developer. This election may increase, but shall not reduce, the minimum election and designation rights otherwise established in subsection (1). Application of this subsection does not require a change in the size of the Board of Directors.

Not



(3) If the calculation of the percentage of members of the Board of Directors that the nondeveloper owners have the right to elect under subsection (2) or if the product of the number of members of the Board of Directors multiplied by the percentage of units held by the nondeveloper owners under subsection b results in a right of nondeveloper owners to elect a fractional number of members of the Board of Directors, then a fractional election right of 0.5 or greater shall be rounded up to the nearest whole number, which number shall be the number of members of the Board of Directors that the nondeveloper owners have the right to elect. After application of this formula, the Developer shall have the right to elect the remaining members of the Board of Directors. Application of this subsection shall not eliminate the right of the Developer to designate one (1) director as provided in subsection (1).

(4) At the first annual meeting of members, three (3) Directors shall be elected for a term of two (2) years and two (2) Directors shall be elected for a term of one (1) year. At such meeting, all nominees shall stand for election as one (1) slate, and the three (3) persons receiving the highest number of votes shall be elected for a term of two (2) years and the two (2) persons receiving the next highest number of votes shall be elected for a term of one (1) year. At each annual meeting held thereafter, either three (3) or two (2) Directors shall be elected, depending upon the number of Directors whose terms expire. After the first annual meeting, the term of office (except for the two (2) Directors elected for one (1) year at the first annual meeting) of each Director shall be two (2) years. The Directors shall hold office until their successors have been elected and hold their first meeting.

(5) Once the owners have acquired the right hereunder to elect a majority of the Board of Directors, annual meetings of owners to elect Directors and conduct other business shall be held in accordance with the provisions of Article IX, Section 3 hereof.

Section 3. Powers and Duties. The Board of Directors shall have the powers and duties necessary for the administration of the affairs of the Association and may do all acts and things as are not prohibited by the Project documents or required thereby to be exercised and done by the owners.

Section 4. Other Duties. In addition to the foregoing duties imposed by these By-Laws or any further duties which may be imposed by



resolution of the members of the Association, the Board of Directors shall be responsible specifically for the following:

a. To manage and administer the affairs of and to maintain the Project and the common elements thereof;

b. To levy and collect assessments against and from the members of the Association and to use the proceeds thereof for the purposes of the Association, to enforce assessments through liens and foreclosure proceedings when appropriate, and to impose late charges for nonpayment of assessments;

c. To carry insurance and collect and allocate the proceeds thereof;

d. To rebuild improvements to the common elements after casualty, subject to all of the other applicable provisions of the Project documents;

e. To contract for and employ persons, firms, corporations, or other agents to assist in the administration, management, maintenance, repair, replacement, and operation of the Project, including fulfilling drainage responsibilities within individual units;

f. To establish such committees as it deems necessary, convenient or desirable and to appoint persons thereto for the purpose of implementing the administration of the Project, and to delegate to such committees any functions or responsibilities which are not by law or the Project documents required to be performed by the Board;

g. To own, maintain and improve, and to buy, sell, convey, assign, mortgage, or lease (as landlord or tenant) any real and personal property, or any interest therein, including, but not limited to, any unit in the Project, any easements or licenses or any other real property, whether or not contiguous to the Project, for the purpose of providing benefit to the members of the Association and in furtherance of any of the purposes of the Association;

h. To borrow money and issue evidences of indebtedness in furtherance of any or all of the purposes of the Association, and to secure the same by mortgage, pledge or other lien on property owned by the Association; provided, however, that any such action shall also be approved by affirmative vote of sixty percent (60%) of all of the members of the Association;

Not



i. To make reasonable rules and regulations governing the use and enjoyment of units and the Project by members and their tenants, guests, employees, invitees, families and pets and to enforce such rules and regulations by all legal methods, including, without limitation, imposing fines and late payment charges, or instituting eviction or legal proceedings;

j. To make rules and regulations and/or to enter into agreements with institutional lenders the purposes of which are to enable owners to obtain mortgage loans which are acceptable for purchase by the Federal Home Loan Mortgage Corporation, the Federal National Mortgage Association, the Government National Mortgage Association, and/or any other agency of the Federal Government or the State of Michigan;

k. To levy, collect and disburse fines against and from the members of the Association after notice and hearing thereon and to use the proceeds thereof for the purposes of the Association;

l. To enforce the provisions of the Master Deed and By-Laws of the Project and of these Articles of Incorporation and such By-Laws and Rules and Regulations of the Association as may hereafter be adopted;

m. To do anything required of or permitted to it as Administrator of said Project by the Master Deed or By-Laws or by Act No. 59 of Public Acts of 1978, as from time to time amended;

n. To assert, defend or settle claims on behalf of all owners in connection with the common elements of the Project. The Board shall provide at least a ten (10) day written notice to all owners on actions proposed by the Board with regard thereto.

Section 5. Management Agent. The Board of Directors may employ a professional management agent for the Association (which may be the Developer or any person or entity related thereto) at reasonable compensation established by the Board to perform such duties and services as the Board shall authorize, including, but not limited to, the duties listed in Sections 3 and 4 of this Article, and the Board may delegate to such management agent any other duties or powers which are not by law or by the Project documents required to be performed by or have the approval of the Board of Directors or the members of the Association. In no event shall the Board be authorized to enter into any contract with a professional management agent, or any other contract providing for services by the Developer, sponsor or builder, in which the maximum term is greater than one (1) year or which is not terminable by the Association upon thirty (30) days' written notice thereof to the other party, and no such contract shall violate the provisions of Section 55 of the Act.



Section 6. Vacancies. Vacancies in the Board of Directors which occur after the transitional control date caused by any reason other than the removal of a Director by a vote of the members of the Association shall be filled by vote of the majority of the remaining Directors, even though they may constitute less than a quorum, except that the Developer shall be solely entitled to fill the vacancy of any Director whom it is permitted in the first instance to designate. Each person so elected shall be a Director until a successor is elected at the next annual meeting of the members of the Association. Vacancies among nondeveloper owner elected Directors which occur prior to the transitional control date may be filled only through election by nondeveloper owners and shall be filled in the manner specified in Section 2b of this Article.

Section 7. Removal. At any regular or special meeting of the Association duly called with due notice of the removal action proposed to be taken, any one (1) or more of the Directors may be removed with or without cause by the affirmative vote of more than fifty percent (50%) in number and in value of all of the owners present and a successor may then and there be elected to fill any vacancy thus created. The quorum requirement for the purpose of filling such vacancy shall be the normal requirement set forth in Article VIII, Section 4. Any Director whose removal has been proposed by the owners shall be given an opportunity to be heard at the meeting. The Developer may remove and replace any or all of the Directors selected by it at any time or from time to time in its sole discretion. Likewise, any Director selected by the nondeveloper owners to serve before the first annual meeting may be removed before the first annual meeting in the same manner set forth in this paragraph for removal of Directors generally.

Section 8. First Meeting. The first meeting of a newly elected Board of Directors shall be held within ten (10) days of election at such place as shall be fixed by the Directors at the meeting at which such Directors were elected, and no notice shall be necessary to the newly elected Directors in order legally to constitute such meeting, providing a majority of the whole Board shall be present.

Section 9. Regular Meetings. Regular meetings of the Board of Directors may be held at such times and places as shall be determined from time to time by a majority of the Directors, but at least two (2) such meetings shall be held during each fiscal year. Notice of regular meetings of the Board of Directors shall be given to each Director personally, by mail, email, fax, telephone or telegraph, at least ten (10) days prior to the date named for such meeting.

Section 10. Special Meetings. Special meetings of the Board of Directors may be called by the President on three (3) days' notice to each Director given personally, by mail, email, fax, telephone or



telegraph, which notice shall state the time, place and purpose of the meeting. Special meetings of the Board of Directors shall be called by the President or Secretary in like manner and on like notice on the written request of two (2) Directors.

Section 11. Waiver of Notice. Before or at any meeting of the Board of Directors, any Director may, in writing, waive notice of such meeting and such waiver shall be deemed equivalent to the giving of such notice. Attendance by a Director at any meetings of the Board shall be deemed a waiver of notice by him of the time and place thereof. If all the Directors are present at any meeting of the Board, no notice shall be required and any business may be transacted at such meeting.

Section 12. Quorum. At all meetings of the Board of Directors, a majority of the Directors shall constitute a quorum for the transaction of business, and the acts of the majority of the Directors present at a meeting at which a quorum is present shall be the acts of the Board of Directors. If, at any meeting of the Board of Directors, less than a quorum is present, the majority of those present may adjourn the meeting to a subsequent time upon twenty-four (24) hours' prior written notice delivered to all Directors not present. At any such adjourned meeting, any business which might have been transacted at the meeting as originally called may be transacted without further notice. The joinder of a Director in the action of a meeting by signing and concurring in the minutes thereof shall constitute the presence of such Director for purposes of determining a quorum. A quorum of the directors shall also permit the Board of Directors to take action by the written consent of individual directors and by means of a telephone conference between the directors. The Board of Directors is not subject to the Michigan Open Meetings Act and may close portions of its meetings to the owners, and provide for confidentiality of the minutes of the closed portion of its meetings, for such issues, as an example, as discussion of personnel employment and litigation matters.

Section 13. First Board of Directors. The actions of the first Board of Directors of the Association or any successors thereto selected or elected before the transitional control date shall be binding upon the Association so long as such actions are within the scope of the powers and duties which may be exercised generally by the Board of Directors as provided in the Project documents.

Section 14. Fidelity Bonds. The Board of Directors shall require that all officers and employees of the Association handling or responsible for the funds of the Association furnish adequate fidelity bonds. The premiums on such bonds shall be expenses of administration.



ARTICLE XIII

OFFICERS

Section 1. Officers. The principal officers of the Association shall be a President, who shall be a member of the Board of Directors, a Vice President, a Secretary, and a Treasurer. The Directors may appoint an Assistant Treasurer and an Assistant Secretary and such other officers as in their judgment may be necessary. Any two (2) offices except that of President and Vice President may be held by one (1) person.

a. President. The President shall be the chief executive officer of the Association. He shall preside at all meetings of the Association and of the Board of Directors. He shall have all of the general powers and duties which are usually vested in the office of the President of an association, including, but not limited to, the power to appoint committees from among the members of the Association from time to time as he may in his discretion deem appropriate to assist in the conduct of the affairs of the Association.

b. Vice President. The Vice President shall take the place of the President and perform his duties whenever the President shall be absent or unable to act. If neither the President nor the Vice President is able to act, the Board of Directors shall appoint some other member of the Board to so do on an interim basis. The Vice President shall also perform such other duties as shall from time to time be imposed upon him by the Board of Directors.

c. Secretary. The Secretary shall keep the minutes of all meetings of the Board of Directors and the minutes of all meetings of the members of the Association; he shall have charge of the corporate seal, if any, and of such books and papers as the Board of Directors may direct; and he shall, in general perform all duties incidental to the office of Secretary.

d. Treasurer. The Treasurer shall have responsibility for the Association's funds and securities and shall be responsible for keeping full and accurate accounts of all receipts and disbursements in books belonging to the Association. He shall be responsible for the deposit of all monies and other valuable effects in the name and to the credit of the Association, and in such depositories as may, from time to time, be designated by the Board of Directors.

Section 2. Election. The officers of the Association shall be elected annually by the Board of Directors at the organizational



meeting of each new Board and shall hold office at the pleasure of the Board.

Section 3. Removal. Upon affirmative vote of a majority of the members of the Board of Directors, any officer may be removed, either with or without cause, and his successor elected, at any regular meeting of the Board of Directors or at any special meeting of the Board called for such purpose. No such removal action may be taken, however, unless the matter shall have been included in the notice of such meeting. The officer who is proposed to be removed shall be given an opportunity to be heard at the meeting.

Section 4. Duties. The officers shall have such other duties, powers and responsibilities as shall, from time to time, be authorized by the Board of Directors.

ARTICLE XIII

SEAL

The Association may (but need not) have a seal. If the Board determines that the Association shall have a seal, then it shall have inscribed thereon the name of the Association and the words "corporate seal," and "Michigan."

ARTICLE XIV

FINANCE

Section 1. Records. The Association shall keep detailed books of account showing all expenditures and receipts of administration and which shall specify the maintenance and repair expenses of the common elements and any other expenses incurred by or on behalf of the Association and the owners. Such accounts and all other Association records shall be open for inspection by the owners and their mortgagees during reasonable working hours. The Association shall prepare and distribute to each owner at least once a year a financial statement, the contents of which shall be defined by the Association. The books of account shall be audited at least annually by qualified independent auditors; provided, however, that such auditors need not be certified public accountants nor that such audit be a certified audit. Any institutional holder of a first mortgage lien on any unit in the Project shall be entitled to receive a copy of such annual audited financial statement within ninety (90) days following the end of the Association's fiscal year upon request therefor. The costs of any such audit and any accounting expenses shall be expenses of administration. If an audited statement is not available, any holder of a first mortgage on a unit in the Project shall be allowed to have an audited statement prepared at its own expense.

Not



Section 2. Fiscal Year. The fiscal year of the Association shall be an annual period commencing on such date as may be initially determined by the Directors. The commencement date of the fiscal year shall be subject to change by the Directors for accounting reasons or other good cause.

Section 3. Bank. Funds of the Association shall be initially deposited in such bank or savings association as may be designated by the Directors and shall be withdrawn only upon the check or order of such officers, employees or agents as are designated by resolution of the Board of Directors from time to time. The funds may be invested from time to time in accounts or deposit certificates of such bank or savings association as are insured by the Federal Deposit Insurance Corporation or the Federal Savings and Loan Insurance Corporation and may also be invested in interest-bearing obligations of the United States Government.

ARTICLE XV

INDEMNIFICATION OF OFFICERS AND DIRECTORS

Every Director and officer of the Association shall be indemnified by the Association against all expenses and liabilities, including counsel fees, reasonably incurred by or imposed upon him in connection with any proceedings to which he may be a party or in which he may become involved by reason of his being or having been a Director or officer of the Association, whether or not he is a Director or officer at the time such expenses are incurred, except in such cases wherein the Director or officer is adjudged guilty of willful or wanton misconduct or gross negligence in the performance of his duties; provided that, in the event of any claim for reimbursement or indemnification hereunder based upon a settlement by the Director or officer seeking such reimbursement or indemnification, the indemnification herein shall apply only if the Board of Directors (with the Director seeking reimbursement abstaining) approves such settlement and reimbursement as being in the best interest of the Association. The foregoing right of indemnification shall be in addition to and not exclusive of all other rights to which such Director or officer may be entitled. At least ten (10) days prior to payment of any indemnification which it has approved, the Board of Directors shall notify all owners thereof. Further, the Board of Directors is authorized to carry officers' and directors' liability insurance covering acts of the officers and Directors of the Association in such amounts as it shall deem appropriate.



ARTICLE XVI

AMENDMENTS

Section 1. Proposal. Amendments to these By-Laws may be proposed by the Board of Directors of the Association acting upon the vote of the majority of the Directors or may be proposed by one-third (1/3) or more of the owners by instrument in writing signed by them.

Section 2. Meeting. Upon any such amendment being proposed, a meeting for consideration of the same shall be duly called in accordance with the provisions of these By-Laws.

Section 3. Voting by Board of Directors. These By-Laws may be amended by an affirmative vote of a majority of the Board of Directors, provided that such amendments do not materially alter or change the rights of owners, mortgagees or other interested parties, or amend Article VI without the prior written approval of the Developer (if the Developer continues to own at least one (1) unit in the Project), and to keep these By-Laws in compliance with the Act. Consent from the Village of Dundee and/or the Monroe County Drain Commissioner shall be obtained if the final approved site plan or any other public interest is affected.

Section 4. Voting by Owners. These By-Laws may be amended by the owners at any regular annual meeting or a special meeting called for such purpose by an affirmative vote of not less than two-thirds (2/3) of all owners. No consent of mortgagees shall be required to amend these By-Laws, except as otherwise provided in Section 90a of the Act, in which event the approval of two-thirds (2/3) of the first mortgagees shall be required, with each mortgagee to have one (1) vote for each mortgage held. Any mortgagee ballots not returned within ninety (90) days of mailing shall be counted as approval for the change. The affirmative vote of two-thirds (2/3) of owners is considered two-thirds (2/3) of all the owners entitled to vote as of the record date for such votes. Consent from the Developer shall be obtained if any amendment of Article VI is proposed and the Developer continues to own at least one (1) unit in the Project. Consent from the Village of Dundee and/or the Monroe County Drain Commissioner shall be obtained if the final approved site plan or any other public interest is affected. A person causing or requesting an amendment to the Project documents shall be responsible for costs and expenses of the amendment except for amendments based upon a vote of a prescribed majority of owners or based upon the Advisory Committee's decision, the costs of which are expenses of administration.

Section 5. By Developer. These By-Laws may be amended by the Developer, without approval from any owner or mortgagee, to keep these By-Laws in compliance with the Act and to make such other amendments to



these By-Laws as do not materially alter or change the rights of any owner or mortgagee. Consent from the Village of Dundee and/or the Monroe County Drain Commissioner shall be obtained if the final approved site plan or any other public interest is affected.

Section 6. When Effective. Any amendment to these By-Laws shall become effective upon the recording of such amendment in the Office of the Monroe County Register of Deeds.

Section 7. Binding. A copy of each amendment to the By-Laws shall be furnished to every member of the Association after adoption, provided, however, that any amendment to these By-Laws that is adopted in accordance with this Article shall be binding upon all persons who have an interest in the Project irrespective of whether such persons actually receive a copy of the amendment.

Section 8. Notice. Eligible mortgage holders, those holders of a first mortgage on a unit who have requested the Association to notify them on any proposed action that requires the consent of a specified percentage of eligible mortgage holders, also shall have the right to join in the decision making about certain amendments to the Project documents.

ARTICLE XVII

COMPLIANCE

The Association and all present or future owners, tenants or any other persons acquiring an interest in or using the Project in any manner are subject to and shall comply with the Act, as amended, and the mere acquisition, occupancy or rental of any unit or an interest therein or the utilization of or entry upon the Project shall signify that the Project documents are accepted and ratified. In the event the Project documents conflict with the provisions of the Act, the Act shall govern.

ARTICLE XVIII

DEFINITIONS

All terms used herein shall have the same meaning as set forth in the Master Deed to which these By-Laws are attached as an Exhibit or as set forth in the Act.



ARTICLE XIX

REMEDIES FOR DEFAULT

Any default by an owner shall entitle the Association or another owner or owners to the following relief:

Section 1. Legal Action. Failure to comply with any of the terms or provisions of the Project documents shall be grounds for relief, which may include, without intending to limit the same, an action to recover sums due for damages, injunctive relief, foreclosure of lien (if default in payment of assessment) or any combination thereof, and such relief may be sought by the Association or, if appropriate, by an aggrieved owner or owners.

Section 2. Recovery of Costs. In any proceeding arising because of an alleged default by an owner, the Association or the owner or owners bringing the legal action, if successful, shall be entitled to recover the costs of the proceedings and actual attorney's fees (not limited to statutory fees), but in no event shall any defending owner be entitled to recover such attorney's fees.

Section 3. Removal and Abatement. The violation of any of the provisions of the Project documents shall also give the Association or its duly authorized agents the right, in addition to the rights set forth above, to enter upon the common elements or into any unit when reasonably necessary and summarily remove and abate, at the expense of the owner in violation, any structure, thing or condition existing or maintained contrary to the provisions of the Project documents. The Association shall have no liability to any owner arising out of the exercise of its removal and abatement power authorized herein.

Section 4. Assessment of Fines. The violation of any of the provisions of the Project documents by any owner shall be grounds for assessment by the Association, acting through its duly constituted Board of Directors, of monetary fines for such violations. No fine may be assessed unless rules and regulations establishing such fine have first been duly adopted by the Board of Directors of the Association and notice thereof given to all owners in the same manner as prescribed in Article IX, Section 5 of these By-Laws. Thereafter, fines may be assessed only upon notice to the offending owners as prescribed in said Article IX, Section 5, and after an opportunity for such owner to appear before the Board no less than seven (7) days from the date of the notice and offer evidence in defense of the alleged violation. All fines duly assessed may be collected in the same manner as provided in Article II of these By-Laws. No fine shall be levied for the first violation. No fine shall exceed Fifty Dollars (\$50.00) for the second violation, One Hundred Dollars (\$100.00) for the third violation, or be less than One Hundred Dollars (\$100.00) for any subsequent violation.

Not on file



Section 5. Non-Waiver of Right. The failure of the Association or of any owner to enforce any right, provision, covenant, or condition which may be granted by the Project documents shall not constitute a waiver of the right of the Association or of any such owner to enforce such right, provision, covenant, or condition in the future.

Section 6. Cumulative Rights, Remedies and Privileges. All rights, remedies and privileges granted to the Association or any owner or owners pursuant to any terms, provisions, covenants, or conditions of the aforesaid Project documents shall be deemed to be cumulative, and the exercise of any one (1) or more shall not be deemed to constitute an election of remedies nor shall it preclude the party thus exercising the same from exercising such other additional rights, remedies or privileges as may be available to such party at law or in equity.

Section 7. Enforcement of Provisions of Project Documents. An owner may maintain an action against the Association and its officers and Directors to compel such persons to enforce the terms and provisions of the Project documents. In such a proceeding, the Association, if successful, shall recover the costs of the proceeding and actual attorney's fees (not limited to statutory fees). An owner may maintain an action against any other owner for injunctive relief or for damages or any combination thereof for noncompliance with the terms and provisions of the Project documents or the Act.

ARTICLE XX

RIGHTS RESERVED TO DEVELOPER

Any or all of the rights and powers granted or reserved to the Developer in the Project documents or by law, including the right and power to approve or disapprove any act, use or proposed action or any other matter or thing, may be assigned by it to any other entity or to the Association. Any such assignment or transfer shall be made by appropriate instrument in writing in which the assignee or transferee shall join for the purpose of evidencing its acceptance of such powers and rights, and such assignee or transferee shall thereupon have the same rights and powers as herein given and reserved to the Developer. Any rights and powers reserved by or granted to the Developer or its successors shall terminate, if not sooner assigned to the Association, at the conclusion of the construction and sales period as defined in Article I of the Master Deed. The immediately preceding sentence dealing with the termination of certain rights and powers granted or reserved to the Developer is intended to apply, insofar as the Developer is concerned, only to the Developer's rights to approve and control the administration of the Project and shall not, under any circumstances, be construed to apply to or cause the termination and expiration of any real property rights granted or reserved to the



Developer or its successors and assigns in the Master Deed or elsewhere (including, but not limited to, access easements, utility easements and all other easements created and reserved in such documents which shall not be terminable in any manner hereunder and which shall be governed only in accordance with the terms of their creation or reservation and not hereby).

ARTICLE XXI

SEVERABILITY

In the event that any of the terms, provisions or covenants of these By-Laws or the Project documents are held to be partially or wholly invalid or unenforceable for any reason whatsoever, such holding shall not affect, alter, modify, or impair in any manner whatsoever any of the other terms, provisions or covenants of such Project documents or the remaining portions of any terms, provisions or covenants held to be partially invalid or unenforceable.

H:\KRF\STONEBROOK\By-LAWS-4.WPD

**MONROE COUNTY CONDOMINIUM
SUBDIVISION PLAN No. 63**

EXHIBIT B TO THE MASTER DEED OF

STONEBROOK

VILLAGE OF DUNDEE, MONROE COUNTY, MICHIGAN

ATTENTION: COUNTY REGISTER OF DEEDS
THE CONDOMINIUM SUBDIVISION PLAN NUMBER
MUST BE ASSIGNED IN CONSECUTIVE SEQUENCE
WHEN A NUMBER HAS BEEN ASSIGNED TO THIS
PROJECT IT MUST BE PROPERLY SHOWN IN THE
TITLE ON THIS SHEET AND IN THE SURVEYOR'S
CERTIFICATE ON SHEET 6.



LIBER 2940 PAGE 404



Charles E. Wipke II
CHARLES E. WIPKE II P.E., MICH. NO. 52000

PROPOSED, DATED 6-14-2005 SHEET 1

SURVEYOR
MCMSTEIN ENGINEERING COMPANY
3230 W. LIBERTY ROAD, P.O. BOX 1128
ANN ARBOR, MICHIGAN 48103

DEVELOPER
STONEBROOK OF DUNDEE LLC
P.O. BOX 147
DUNDEE, MICHIGAN 48131

- SHEET INDEX**
1. COVER SHEET
 2. COMPOSITE PLAN
 3. COMPOSITE PLAN
 4. SURVEY PLAN
 5. SURVEY PLAN 40-41-47 AND 60-65
 6. SURVEY PLAN 48-59
 7. SURVEY PLAN 60-65
 8. SITE PLAN
 9. SITE PLAN
 10. UTILITY PLAN
 11. UTILITY PLAN


DESCRIPTIONS

STONEBROOK
Commencing at the Northeast corner of Section 23, T18S, R18E, Village of Dundee, Monroe County, Michigan; thence S89°47'00"W 327.53 feet to the North line of said Section; thence S19°45'00"E 290.00 feet to a point on the centerline of Beaver Road; thence S70°10'30"W 260.00 feet along said centerline; thence N08°19'00"W 202.95 feet; thence S70°10'30"W 260.00 feet; thence S28°29'19"E 102.29 feet; thence S28°17'30"E 88.05 feet; thence N07°15'00"E 107.00 feet; thence S19°45'00"E 430.00 feet; thence S70°10'30"W 107.00 feet; thence N19°45'00"W 2.85 feet; thence S70°10'30"W 198.00 feet; thence S81°42'28"W 89.24 feet; thence S8°47'00"W 160.00 feet; thence S91°13'00"E 201.14 feet; thence N07°10'10"W 13.61 feet; thence S88°55'58"W 166.00 feet; thence N01°00'00"W 594.75 feet; thence S88°47'00"W 1170.53 feet; thence N09°40'19"W 1163.00 feet to a point on the North line of said Section 23; thence N00°54'35"W 217.10 feet; thence S89°47'00"W 327.53 feet to the Southeast 1/4 of Section 14 and a part of the Northeast 1/4 of Section 23, T18S, R18E, Village of Dundee, Monroe County, Michigan and containing 64.03 acres of land, more or less. Being subject to easements and restrictions of record, if any.

PROPOSED FUTURE DEVELOPMENT
Section 23, T18S, R18E, Village of Dundee, Monroe County, Michigan; thence S89°47'00"W 327.53 feet along the North line of said Section; thence S19°45'00"E 290.00 feet to a point on the centerline of Beaver Road; thence S70°10'30"W 260.00 feet along said centerline; thence N08°19'00"W 202.95 feet; thence S70°10'30"W 260.00 feet; thence S28°29'19"E 102.29 feet; thence S28°17'30"E 88.05 feet; thence N07°15'00"E 107.00 feet; thence S19°45'00"E 430.00 feet; thence S70°10'30"W 107.00 feet; thence N19°45'00"W 2.85 feet; thence S70°10'30"W 198.00 feet; thence S81°42'28"W 89.24 feet; thence S8°47'00"W 160.00 feet; thence S91°13'00"E 201.14 feet; thence N07°10'10"W 13.61 feet; thence S88°55'58"W 166.00 feet; thence N01°00'00"W 594.75 feet; thence S88°47'00"W 1170.53 feet; thence N09°40'19"W 1163.00 feet to a point on the North line of said Section 23; thence N00°54'35"W 217.10 feet; thence S89°47'00"W 327.53 feet to the Southeast 1/4 of Section 14 and a part of the Northeast 1/4 of Section 23, T18S, R18E, Village of Dundee, Monroe County, Michigan and containing 64.03 acres of land, more or less. Being subject to easements and restrictions of record, if any.



Official Document

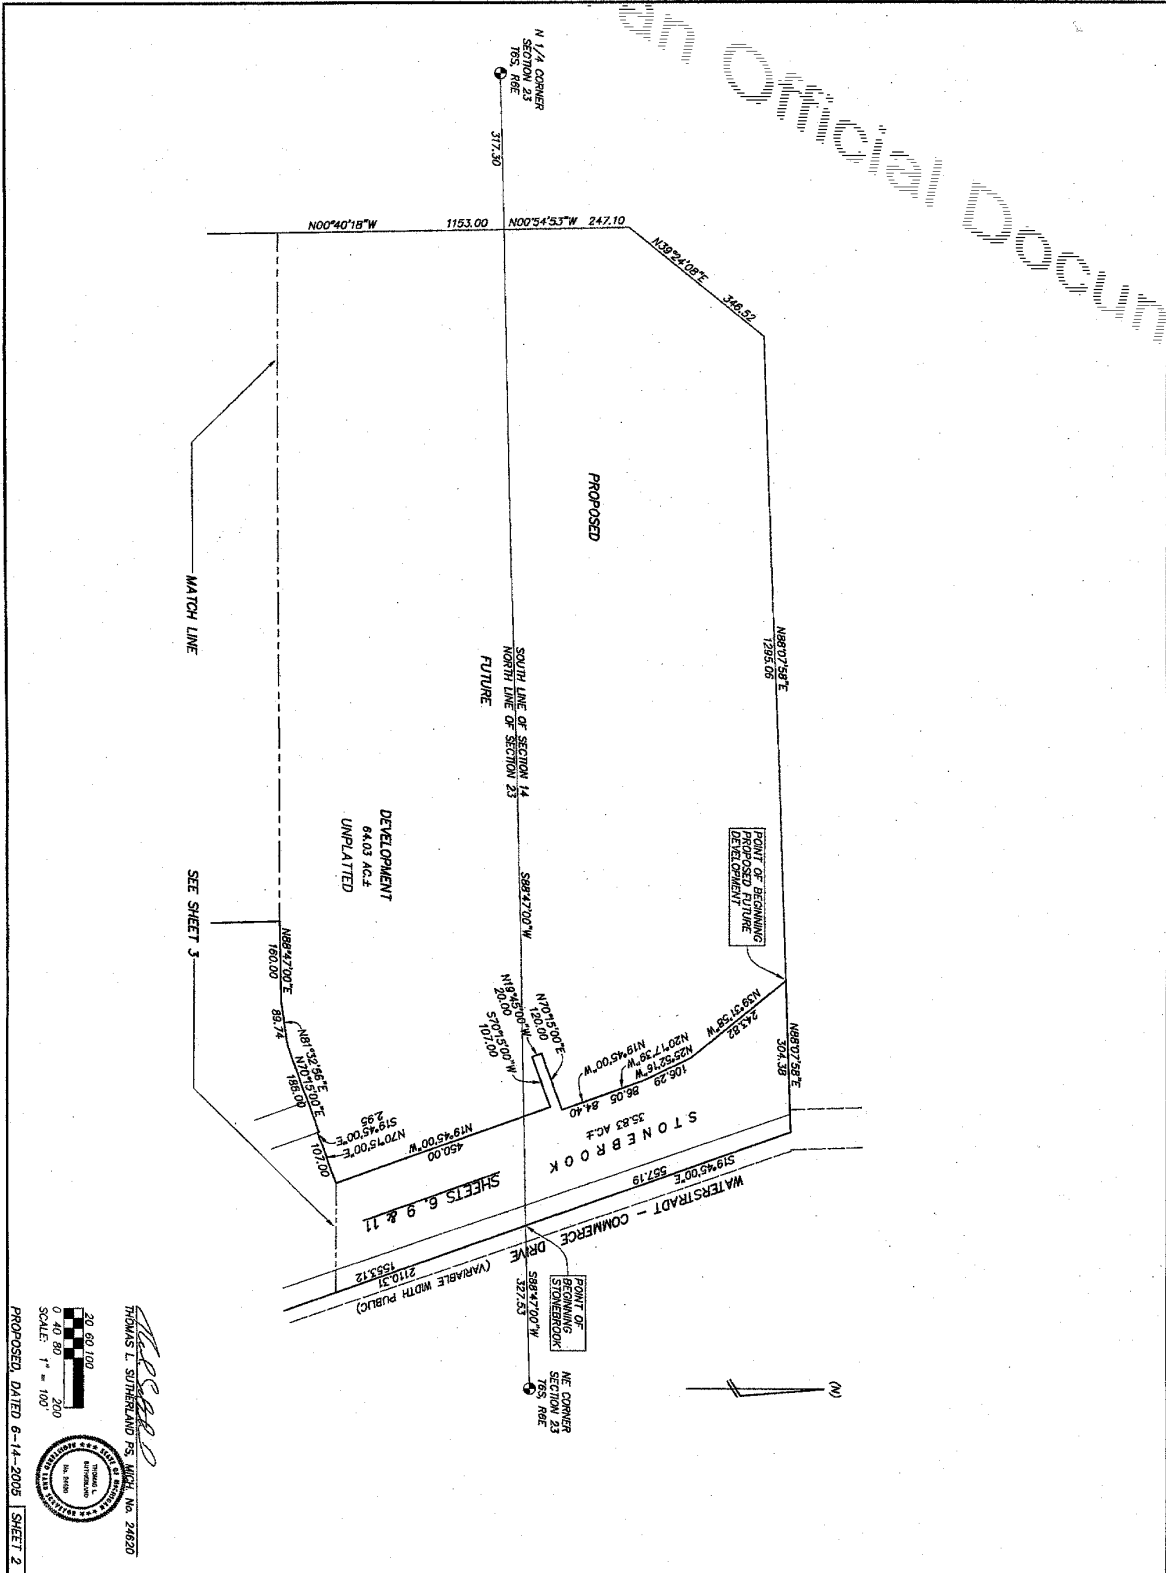


THOMAS L. SUTHERLAND P.S. LICENSE NO. 24620
 PROPOSED, DATED 6-14-2005 | SHEET 2

SECTIONS 14&23 TOWN 6 SOUTH RANGE 8 EAST VILLAGE OF DUNDEE MONROE COUNTY, MICHIGAN		FOR STONEBROOK OF DUNDEE LLC
DESIGN: SJS	DWG. No. 30164COMP	STONEBROOK
DRAWN: SJS	F.B. 593	
CHECK: JLS		
FILE NO. PROJECT	JOB NO. 30164	

COMPOSITE PLAN

WASHTENAW ENGINEERING
 CIVIL ENGINEERS
 PLANNERS
 SURVEYORS
 P.O. BOX 1128 3250 W. LIBERTY RD.
 ANN ARBOR, MI 48103 (734) 761-8800

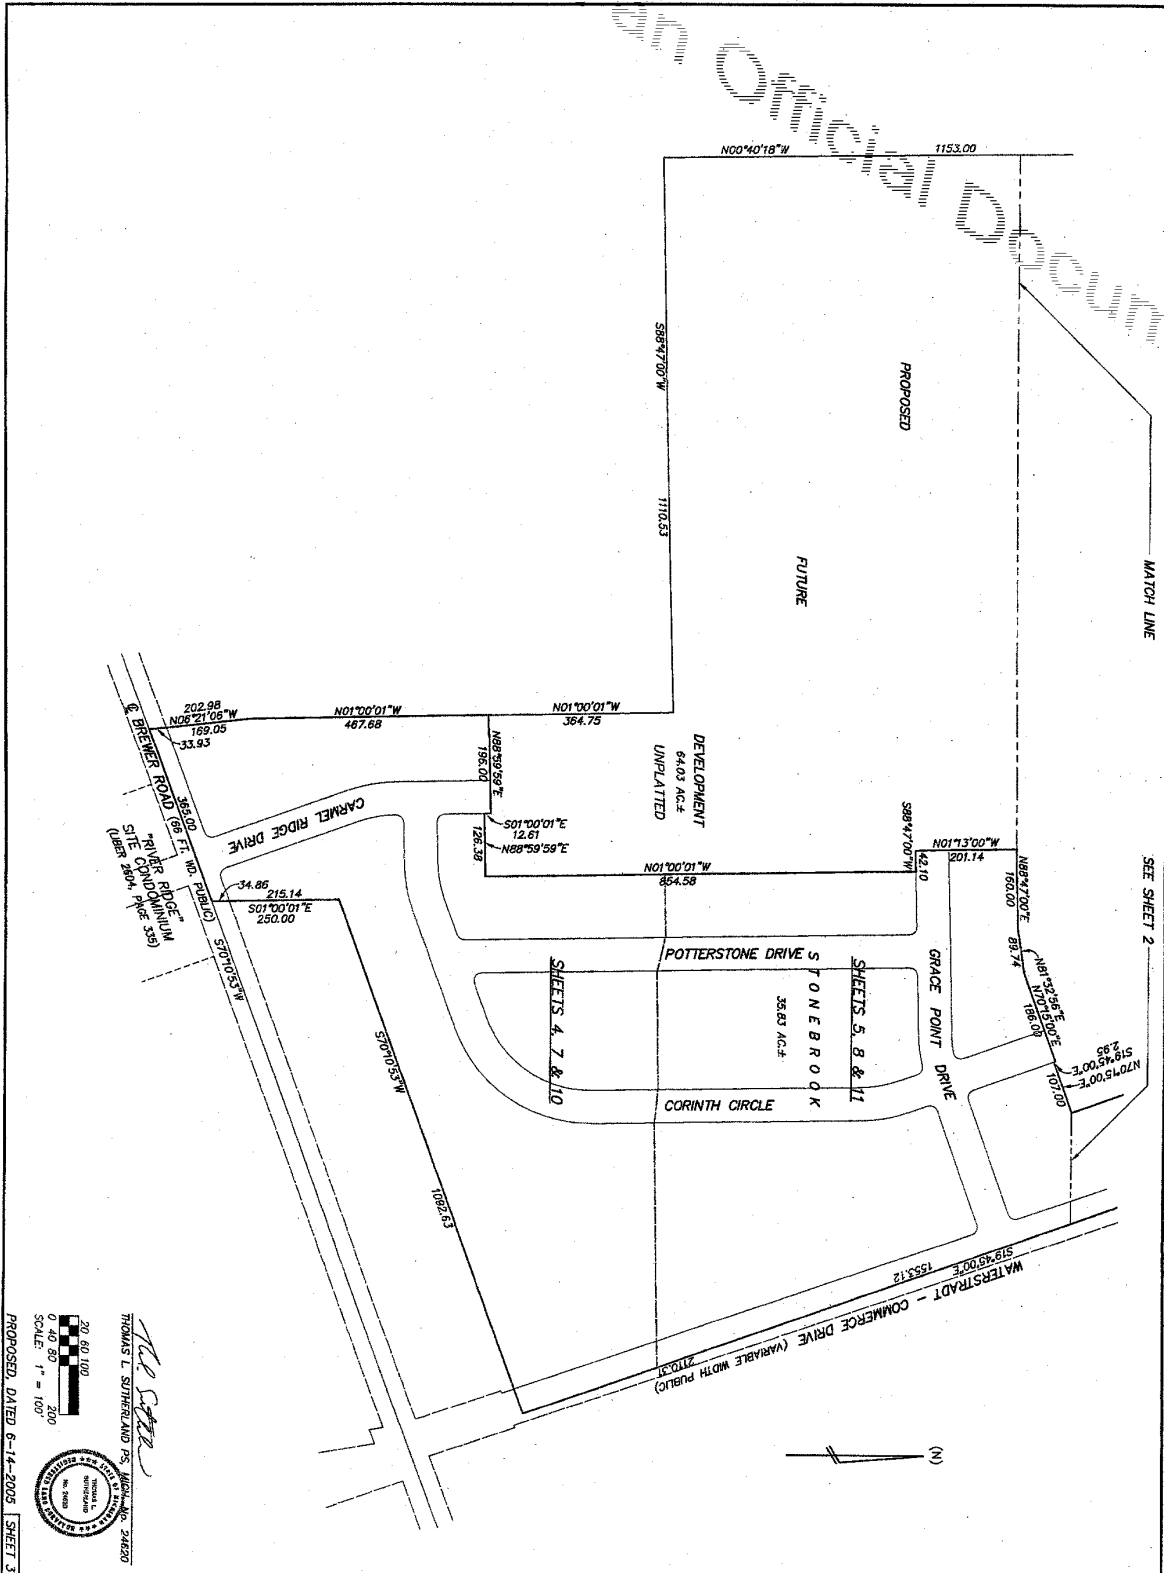


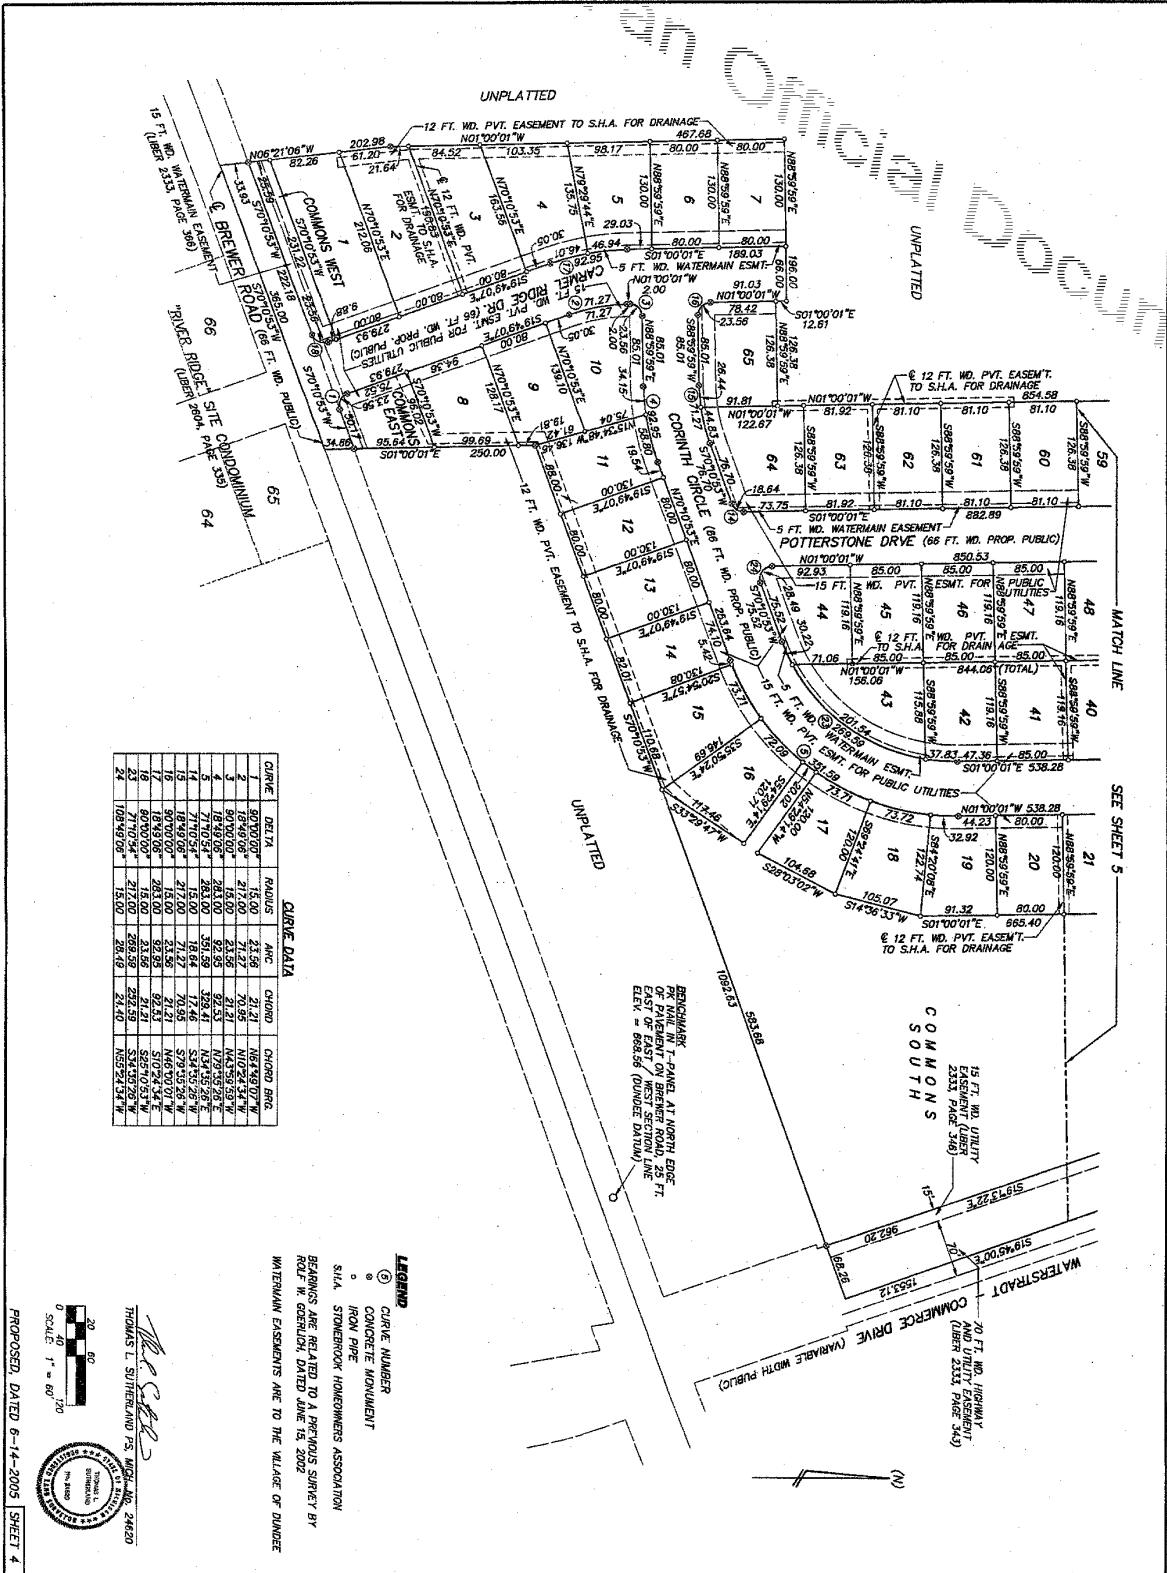
20 60 100
 0 40 80 200
 SCALE: 1" = 100'
 THOMAS L. SUTHERLAND P.S. MICH. NO. 24820
 PROPOSED, DATED 6-14-2008 SHEET 3

SECTIONS 14&23 TOWN 6 SOUTH RANGE 6, EAST VILLAGE OF DUNDEE MONROE COUNTY, MICHIGAN		FOR	STONEBROOK OF DUNDEE LLC
DESIGN	S.E.		
DRAWN	S.E.		
CHECK	T.L.S.		
FILE NO. PROJECT			
	DWG. No. 30164COMP		
	F.S. 393		
	JOB NO. 30164		

STONEBROOK

COMPOSITE PLAN

CIVIL ENGINEERS
 PLANNERS
 SURVEYORS

 P.O. BOX 1128 3250 W. LIBERTY RD.
 ANN ARBOR, MI 48103 (734) 761-8800




SECTIONS 14&23 TOWN 6 SOUTH RANGE 6 EAST FOR STONEBROOK OF DUNDEE LLC
 VILLAGE OF DUNDEE
 MONROE COUNTY, MICHIGAN

STONEBROOK


SURVEY PLAN
 UNITS 1 - 20, 41 - 47 AND 60 - 65

WASITERMAN ENGINEERING
 CIVIL ENGINEERS
 PLANNERS
 SURVEYORS
 P.O. BOX 1128 3250 W. LIBERTY RD.
 ANN ARBOR, MI 48103 (734) 761-8800

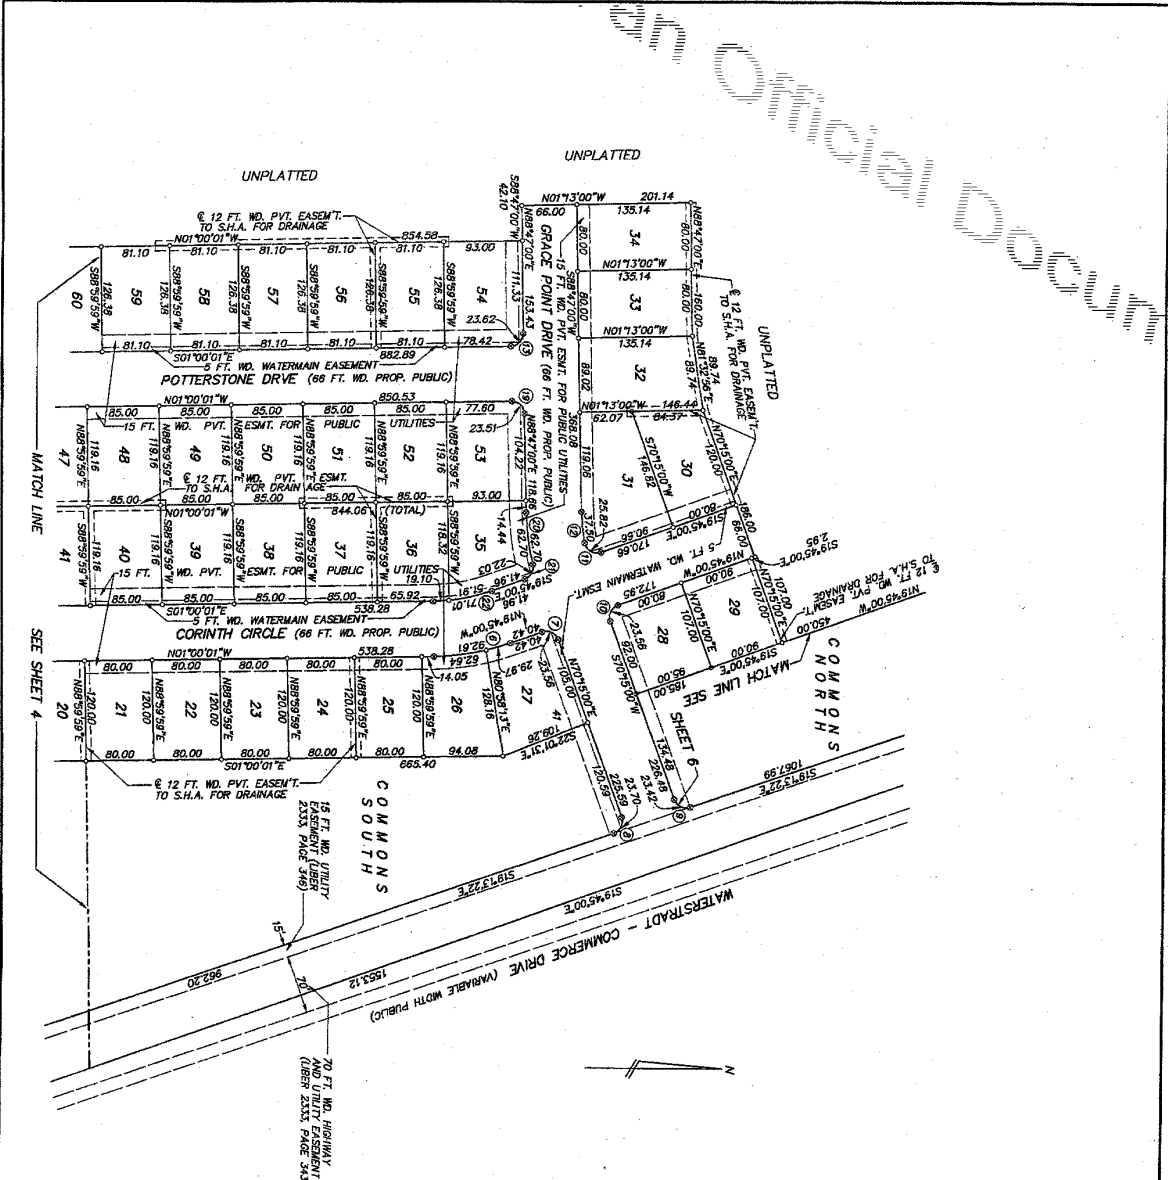

CURVE DATA

CURVE	BEARING	RADIUS	ARC	CHORD	CHORD BEG.	CHORD END.
1	N01°00'00"W	250.00	57.29	57.29	N01°00'00"W	N01°00'00"W
2	S89°45'00"W	250.00	57.29	57.29	S89°45'00"W	S89°45'00"W
3	S01°30'00"W	150.00	33.70	33.70	S01°30'00"W	S01°30'00"W
4	S89°45'00"W	150.00	33.70	33.70	S89°45'00"W	S89°45'00"W
5	S01°30'00"W	150.00	33.70	33.70	S01°30'00"W	S01°30'00"W
6	S89°45'00"W	150.00	33.70	33.70	S89°45'00"W	S89°45'00"W
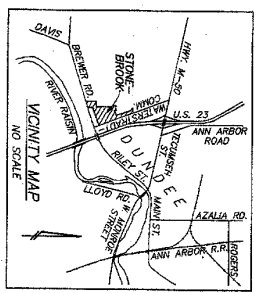

THOMAS L. SUTHERLAND P.S. 16021, L.S. 24820
 20 50
 0 1" = 60'
 1" = 60'

LEGEND

- ③ CURVE NUMBER
- CONCRETE MONUMENT
- IRON PIPE
- S.I.A. STONEBROOK HOMEOWNERS ASSOCIATION

BEARINGS ARE RELATED TO A PREVIOUS SURVEY BY ROY W. COERBACH, DATED JUNE 15, 2002. WATERMAIN EASEMENTS ARE TO THE VILLAGE OF DUNDEE.

SECTIONS 14&23 TOWN 6 SOUTH RANGE 6 EAST FOR STONEBROOK OF DUNDEE LLC
 VILLAGE OF DUNDEE
 MONROE COUNTY, MICHIGAN



DESIGN S.M.
 DRAWN S.M.
 CHECK I.S.
 FILE NO. PROJECT 30164

DWG. No. 30164SUR
 593


STONEBROOK

SURVEY PLAN
UNITS 21 - 40 AND 48 - 59

WASHTENAW ENGINEERING
 CIVIL ENGINEERS
 PLANNERS
 SURVEYORS
 P.O. BOX 1128 3250 W. LIBERTY RD.
 ANN ARBOR, MI 48103 (734) 761-8800

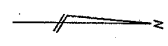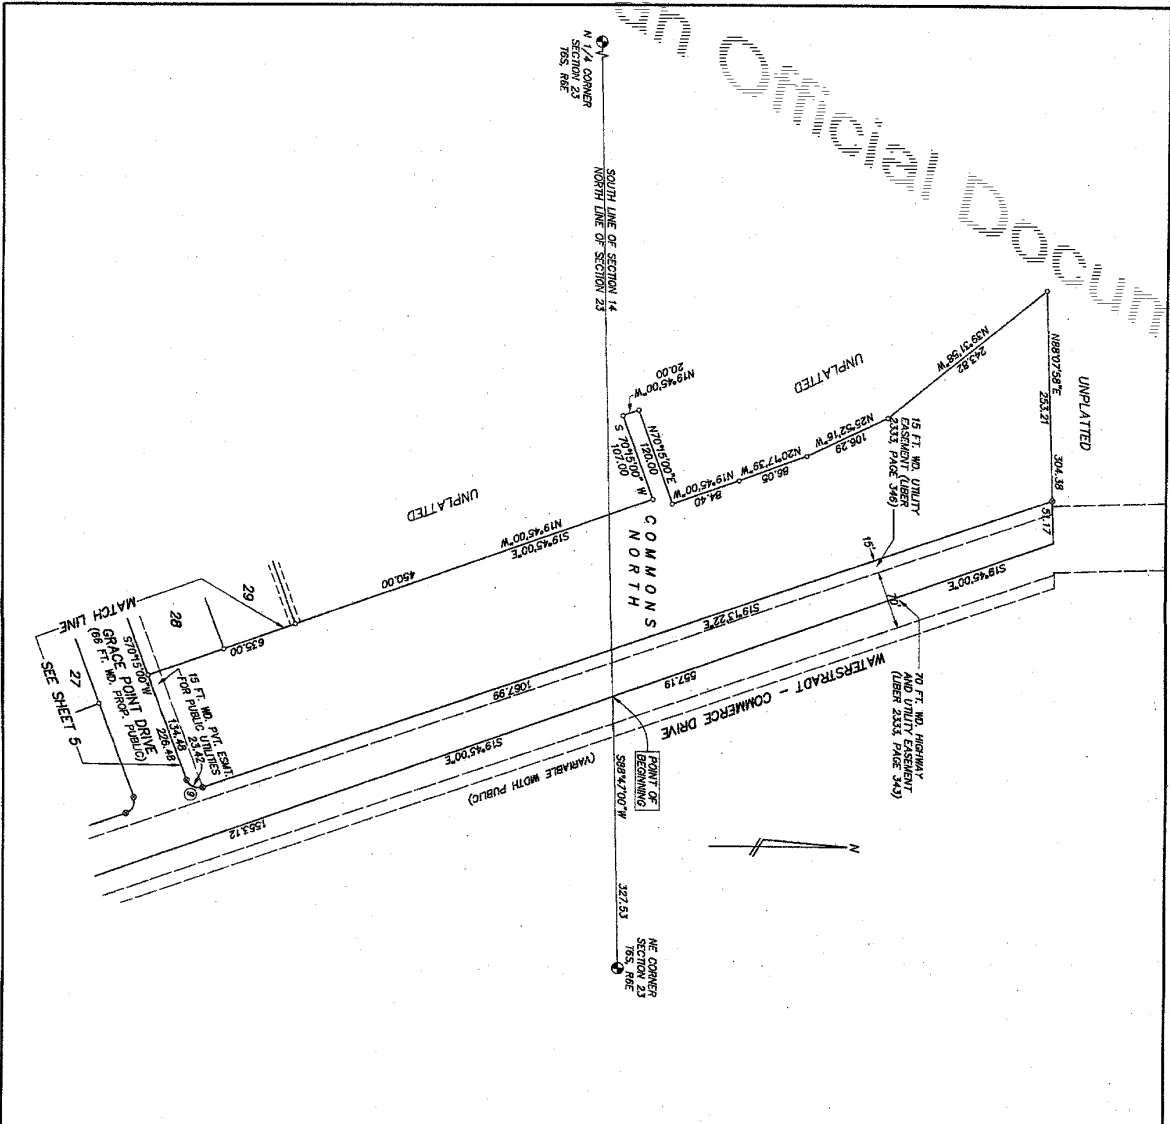

SURVEYOR'S CERTIFICATE
 I, THOMAS L. SUTHERLAND, PROFESSIONAL SURVEYOR OF THE STATE OF MICHIGAN, HEREBY CERTIFY THAT THE SUBDIVISION PLAN KNOWN AS MORRIS COUNTY COOKCOUNTY SUBDIVISION PLAN NO. 25, AS SHOWN ON THE ATTACHED PLANS, REPRESENTS A SURVEY OF THE GROUND MADE UNDER MY DIRECTION THAT THERE ARE NO EXISTING ENCROACHMENTS UPON THE LANDS AND PROPERTY HEREIN DESCRIBED, AND THAT THE BEARINGS AND DISTANCES AND PROPERTY MARKERS HAVE NOT BEEN LOCATED IN THE FIELD AND AS REQUIRED UNDER SECTION 142 OF ACT NUMBER 89 OF THE PUBLIC ACTS OF 1978. THAT THE ACCURACY OF THIS SURVEY IS WITHIN THE LIMITS OF ACT NUMBER 89 OF THE PUBLIC ACTS OF 1978. THAT THE BEARINGS AS SHOWN ARE NOTED ON THE SURVEY PLAN AS REQUIRED BY THE RULES PROMULGATED UNDER SECTION 142 OF ACT NUMBER 89 OF THE PUBLIC ACTS OF 1978.

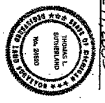

THOMAS L. SUTHERLAND
 PROFESSIONAL SURVEYOR
 REGISTRATION NO. 9888
 3250 WEST LIBERTY ROAD
 ANN ARBOR, MICHIGAN 48103

DATE: JULY 14, 2005

CLASIFIC DATA

CURVE	DELTA	RADIUS	ARC	CHORD	CHORD BEG.
9	69°29'22"	15.00	23.42	21.12	SS8°00'59"W


- LEGEND**
- ① CURVE NUMBER
 - CONCRETE MONUMENT
 - IRON PIPE

BEARINGS ARE RELATED TO A PREVIOUS SURVEY BY ROLF W. GOERLICH, DATED JUNE 15, 2002



PROPOSED, DATED 6-14-2005 SHEET 6

SECTIONS 14&23 TOWN 6, SOUTH RANGE 6, EAST VILLAGE OF DUNDEE, MONROE COUNTY, MICHIGAN	FOR STONEBROOK OF DUNDEE LLC	SURVEY PLAN NORTH COMMONS	CIVIL ENGINEERS PLANNERS SURVEYORS P.O. BOX 1128 3250 W. LIBERTY RD. ANN ARBOR, MI 48103 (734) 761-8800																
<table border="1" style="width: 100%;"> <tr> <td>DESIGN</td> <td>SUB</td> <td>DWG. No.</td> <td>30164SUR</td> </tr> <tr> <td>DRAWN</td> <td>SUB</td> <td>Y.F.B.</td> <td>393</td> </tr> <tr> <td>CHECK</td> <td>TLS</td> <td></td> <td></td> </tr> <tr> <td>FILE NO.</td> <td>PROJECT</td> <td>JOB NO.</td> <td>30164</td> </tr> </table>	DESIGN	SUB	DWG. No.	30164SUR	DRAWN	SUB	Y.F.B.	393	CHECK	TLS			FILE NO.	PROJECT	JOB NO.	30164	STONEBROOK		
DESIGN	SUB	DWG. No.	30164SUR																
DRAWN	SUB	Y.F.B.	393																
CHECK	TLS																		
FILE NO.	PROJECT	JOB NO.	30164																

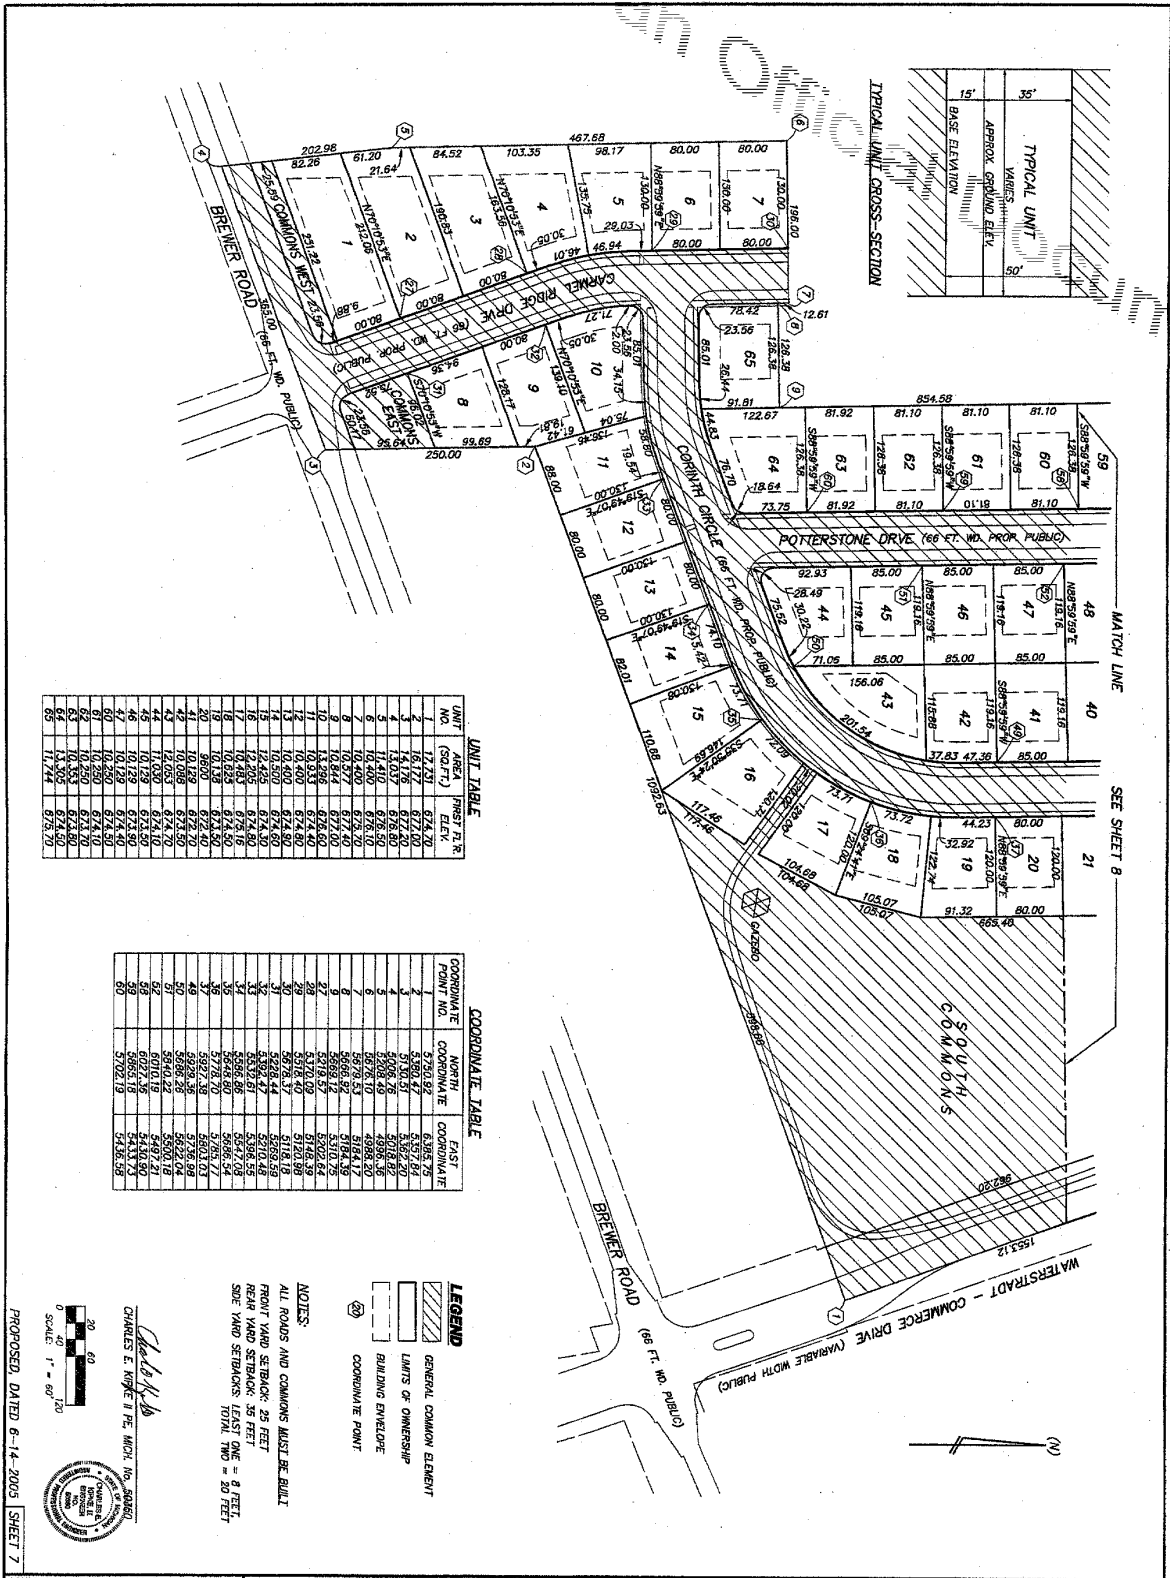

UNIT TABLE

UNIT NO.	AREA (SQ. FT.)	FRONT FT. R.
1	17,273	634.70
2	16,172	627.40
3	14,116	622.40
4	14,017	626.60
5	10,400	626.10
6	10,400	626.10
41	10,400	626.10
42	10,400	626.10
43	10,400	626.10
44	10,400	626.10
45	10,400	626.10
46	10,400	626.10
47	10,400	626.10
60	10,400	626.10
61	10,400	626.10
62	10,400	626.10
63	10,400	626.10
64	10,400	626.10
65	10,400	626.10

COORDINATE TABLE

POINT NO.	NORTH COORDINATE	EAST COORDINATE
1	5300.42	5357.64
2	5100.51	5357.64
3	5008.78	5308.82
4	5008.78	5208.82
5	5076.10	4888.20
6	5076.10	4888.20
LEGEND

- GENERAL COMMON ELEMENT
- LIMITS OF OWNERSHIP
- BUILDING ENVELOPE
- COORDINATE POINT

NOTES:

ALL ROADS AND COMMONS MUST BE BUILT

FRONT YARD SETBACK: 25 FEET

REAR YARD SETBACK: 35 FEET

SIDE YARD SETBACKS: TOTAL TWD = 30 FEET

CHARLES E. KIRKE II P.E. ARCH. 100, 80800

PROPOSED, DATED 6-14-2005 SHEET 7

SECTIONS 1&21 TOWN 6 SOUTH RANGE 6 EAST FOR STONEBROOK OF DUNDEE LLC
 VILLAGE OF DUNDEE
 WASHTENAW COUNTY, MICHIGAN


STONEBROOK

DESIGN SJB
 DRAWN SJB
 CHECK CEK
 FILE NO. PROJECT JOB NO. 30164

DWG. No. 30164SIT
 P.B. 593

SITE PLAN
UNITS 1 - 20, 41 - 47 AND 60 - 65

WASHTENAW ENGINEERING
 CIVIL ENGINEERS
 PLANNERS
 SURVEYORS
 P.O. BOX 1128 3250 W. LIBERTY RD.
 ANN ARBOR, MI 48103 (734) 761-8800

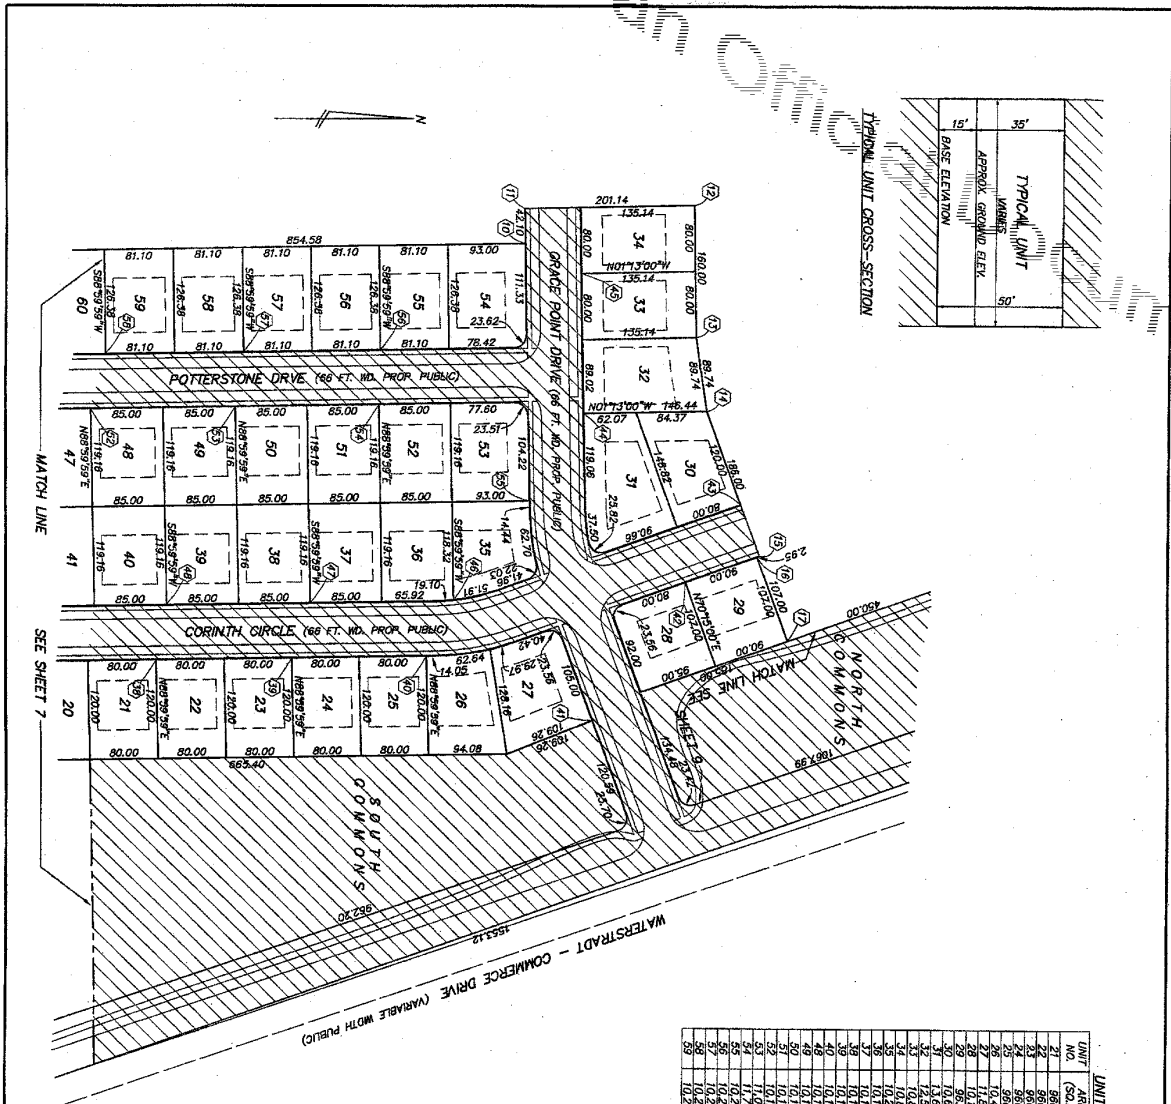

UNIT TABLE

UNIT NO.	AREA (SQ.FT.)	FIRST FLOOR ELEV.
20	960.00	67.70
21	960.00	67.70
COORDINATE TABLE

COORDINATE POINT NO.	NORTH COORDINATE	EAST COORDINATE
10	6323.58	5295.83
11	6323.58	5295.83
LEGEND

- GENERAL COMMON ELEMENT
- LIMITS OF OWNERSHIP
- BUILDING ENVELOPE
- COORDINATE POINT

NOTES:

- ALL ROADS AND COMMONS MUST BE BUILT
- FRONT YARD SETBACK: 25 FEET
- REAR YARD SETBACK: 35 FEET
- SIDE YARD SETBACKS: EAST 10' = 8 FEET, WEST 10' = 8 FEET

CHARLES E. WAPNE & THE MICH. INCORPORATED
 CIVIL ENGINEERS, PLANNERS, SURVEYORS
 P.O. BOX 1128 3250 W. LIBERTY RD. ANN ARBOR, MI 48103 (734) 761-8800

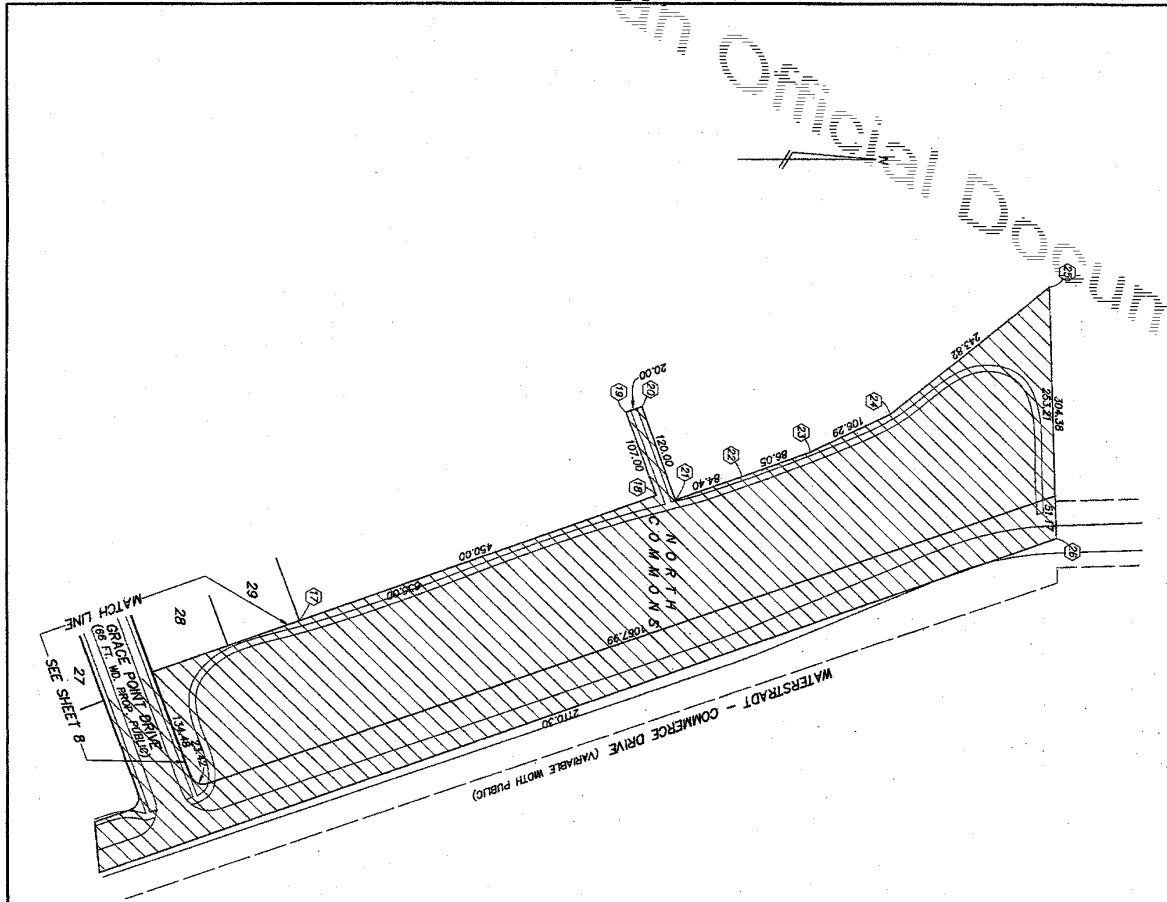

COORDINATE TABLE


COORDINATE POINT NO.	NORTH COORDINATE	EAST COORDINATE
17	6838.67	5721.98
18	7260.13	5622.69
19	7263.97	5597.18
20	7243.90	5619.43
21	7243.90	5619.43
22	7262.79	5599.65
23	7243.48	5576.01
24	7262.17	5574.81
25	7262.17	5574.81
26	7247.09	5672.65

LEGEND

GENERAL COMMON ELEMENT

COORDINATE POINT

NOTES:
ALL ROADS AND COMMONS MUST BE BUILT

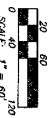

CHARLES E. KIRKE II, P.E. MICH. NO. 20360



PROPOSED, DATED 6-14-2005 SHEET 9

SECTIONS 18&21 TOWN 8, SOUTH RANGE 8, EAST VILLAGE OF DUNDEE MONROE COUNTY, MICHIGAN

DESIGN	SJB
DRAWN	SJB
CHECK	CEK
FILE NO. PROJECT	JOB NO. 30164

FOR STONEBROOK OF DUNDEE LLC


STONEBROOK

SITE PLAN
NORTH COMMONS

WASHTENAW ENGINEERING

CIVIL ENGINEERS
PLANNERS
SURVEYORS

P.O. BOX 1128 3250 W. LIBERTY RD.
ANN ARBOR, MI 48103 (734) 761-8800

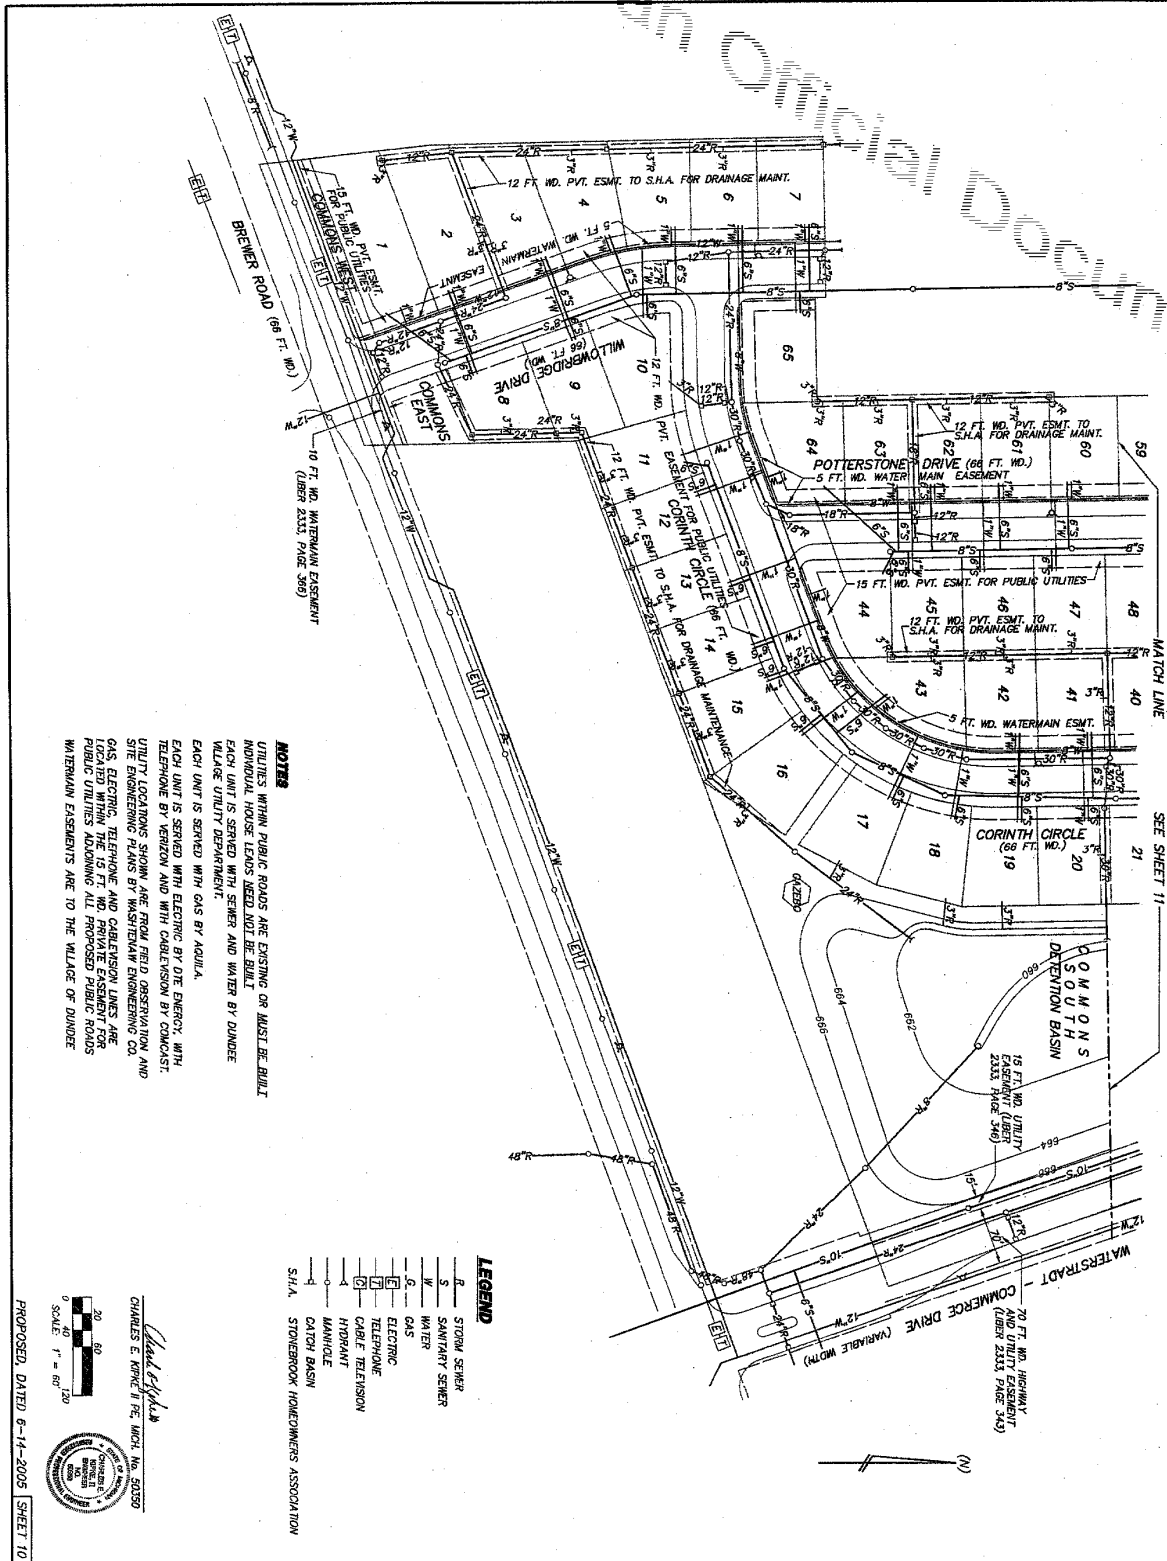

NOTES

UTILITIES WITHIN PUBLIC ROADS ARE EXISTING OR MUST BE BUILT.
 INDIVIDUAL HOUSE LEADS NEED NOT BE BUILT.
 EACH UNIT IS SERVED WITH SEWER AND WATER BY DUNDEE VILLAGE UTILITY DEPARTMENT.
 EACH UNIT IS SERVED WITH GAS BY AQUILA.
 EACH UNIT IS SERVED WITH ELECTRIC BY DTE ENERGY WITH TELEPHONE BY VERIZON AND WITH CABLEVISION BY COMCAST.
 UTILITY LOCATIONS SHOWN ARE FROM GSD OBSERVATION AND SITE ENGINEERING PLANS BY WASHINGTON ENGINEERING CO.
 GAS, ELECTRIC, TELEPHONE AND CABLEVISION LINES ARE LOCATED WITHIN THE 12 FT. WD. PRIVATE EASEMENT FOR PUBLIC UTILITIES ADJOINING ALL PROPOSED PUBLIC ROADS. WATERMAIN EASEMENTS ARE TO THE VILLAGE OF DUNDEE.

- LEGEND**
- 8" STORM SEWER
 - 6" SANITARY SEWER
 - W. WATER
 - G. GAS
 - E. ELECTRIC
 - TEL. TELEPHONE
 - C. CABLE TELEVISION
 - H. HYDRANT
 - M. MANHOLE
 - C. CATCH BASIN
 - S.H.A. STONEBROOK HOMEOWNERS ASSOCIATION

PROPOSED, DATED 6-14-2005 SHEET 10

CHARLES E. RINEHART, P.E., MICH. NO. 90390

WASHINGTON ENGINEERING CO.

DESIGN	SUB	DWG. No.	30164U/H
DRAWN	MS	F.B.	593
CHECK	CEK		
FILE NO.	PROJECT	JOB NO.	30164

FOR STONEBROOK OF DUNDEE LLC

STONEBROOK


UTILITY PLAN

UNITS 1 - 20, 41 - 47 AND 60 - 65

WASHINGTON ENGINEERING

CIVIL ENGINEERS
 PLANNERS
 SURVEYORS

P.O. BOX 1128 3250 W. LIBERTY RD.
 ANN ARBOR, MI 48103 (734) 761-8800

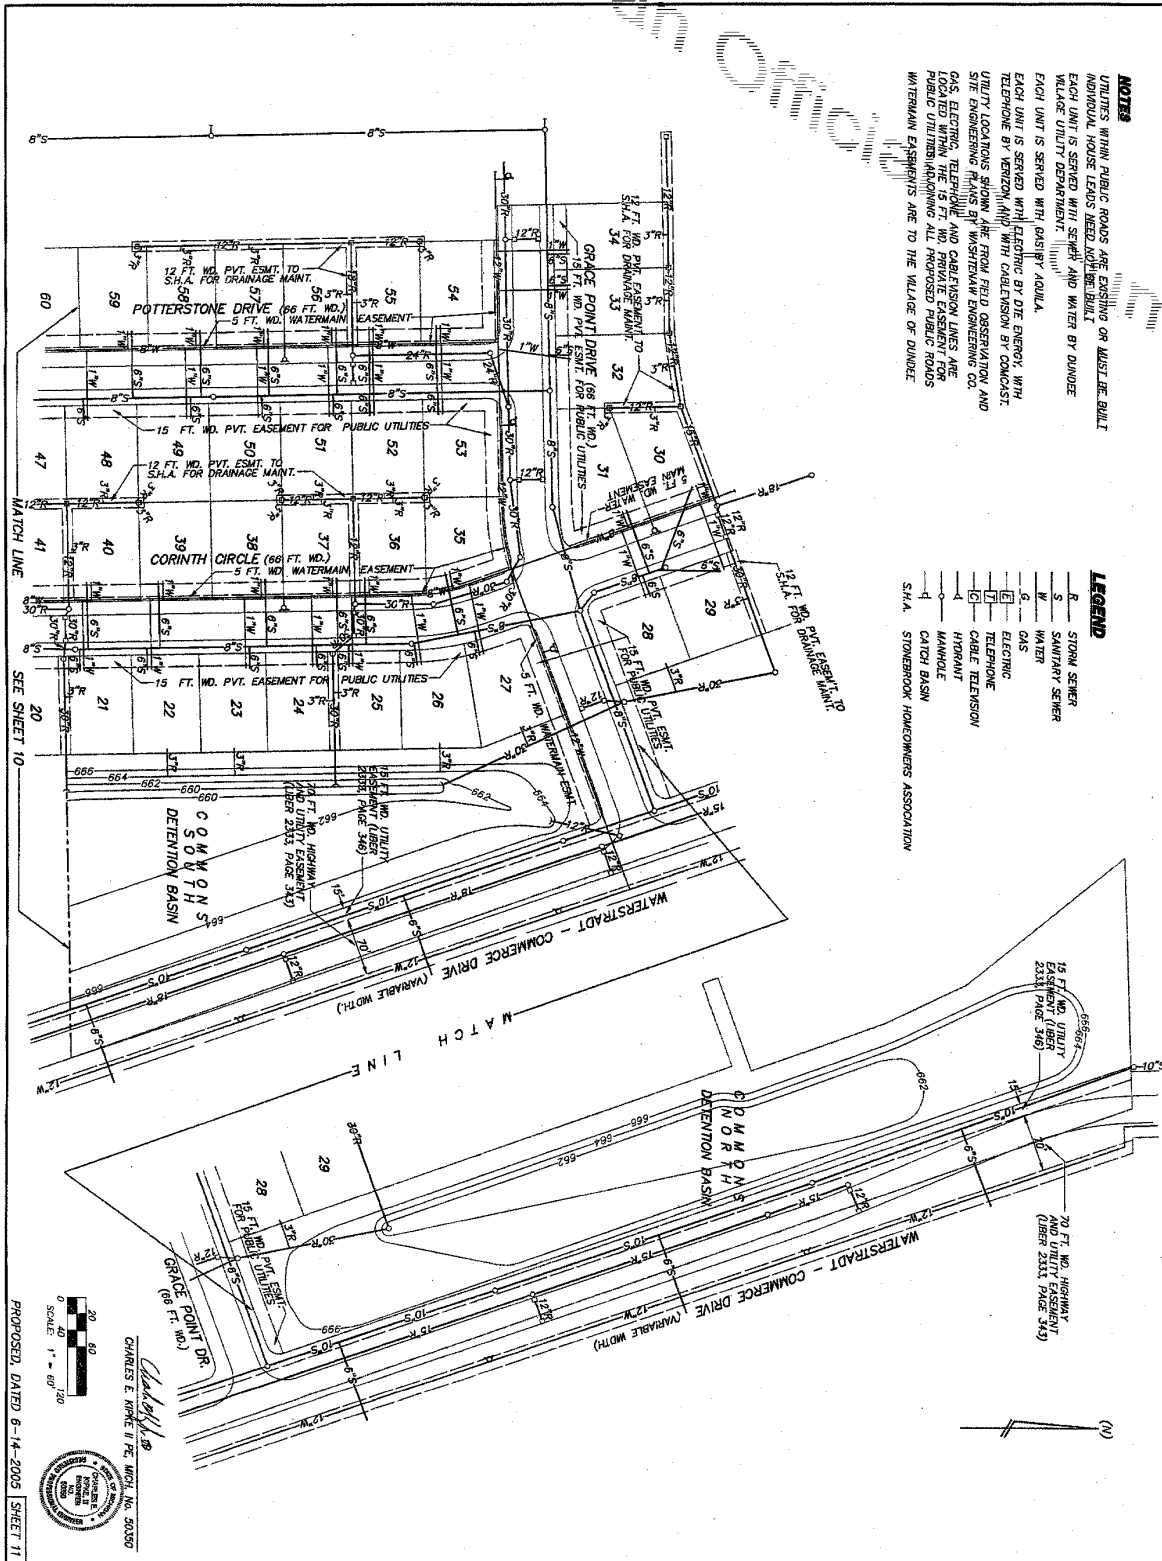

DESIGN	S-89
DRAWN	S-89
CHECK	CEK
FILE NO. PROJECT	JOB NO. 30164

SECTIONS 14&21 TOWN E. SOUTH RANGE 6, EAST VILLAGE OF DUDEE, MONROE COUNTY, MICHIGAN

FOR STONEBROOK OF DUDEE LLC

STONEBROOK

UTILITY PLAN

UNITS 21 - 40 AND 48 - 59

WASHINGTON ENGINEERING

CIVIL ENGINEERS
PLANNERS
SURVEYORS

P.O. BOX 1128 3250 W. LIBERTY RD.
ANN ARBOR, MI 48103 (734) 761-8800