


GENERAL COMMON ELEMENTS
 LIMITS OF OWNERSHIP

BUILDING NO. 13
 UNITS 10-18


SHEFFIELD SQUARE
 CONDOMINIUM II
 ATWELL-HICKS, INC.
 110 NORTH FIRST STREET
 ANN ARBOR, MICHIGAN 48104




JULY 30, 1977

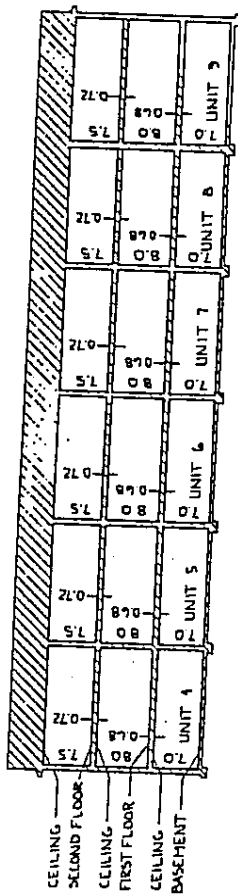


SECTION AA
SCALE 1/8"=1'-0"

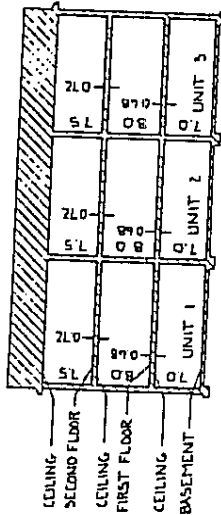

SECTION BB
SCALE 1/8"=1'-0"

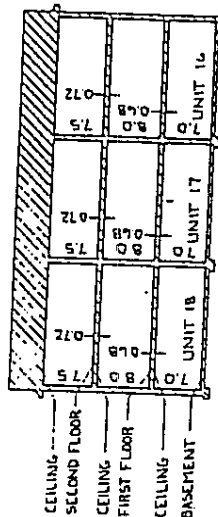

SECTION CC
SCALE 1/8"=1'-0"

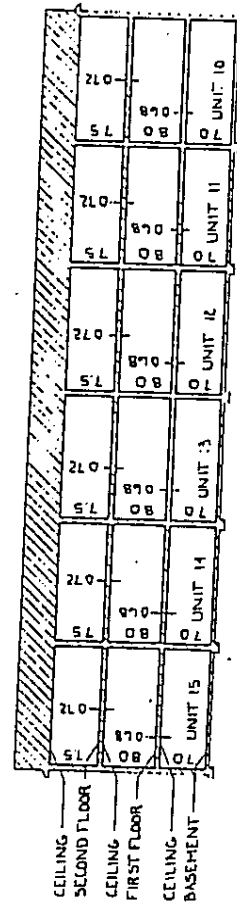

SECTION DD
SCALE 1/8"=1'-0"

NOTE FIRST FLOOR ELEVATION SECTIONS AA, BB, CC, DD - BIP30C05G5 DATUM1

GENERAL COMMON ELEMENT
LIMITS OF OWNERSHIP


SECTIONS
BUILDING NO.12 UNITS 1 - 9 SEC. AA BB
BUILDING NO.13 UNITS 10-18 SEC. CC DD

SHEFFIELD SQUARE CONDOMINIUM II
ATYLLI, HICKS, INC.
100 NORTH FIRST STREET
ANN ARBOR, MICHIGAN 48104

APPROVED
DATE 07
BY
REGISTERED PROFESSIONAL ENGINEER



JANUARY 24, 1977

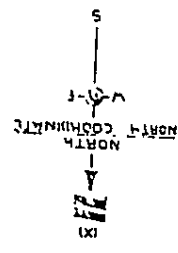


BUILDING NO 14
UNITS 19-27


GENERAL COMMON ELEMENT
LIMITS OF OWNERSHIP

SHEFFIELD SQUARE
CONDOMINIUM II

ATWELL-HICKS INC
110 NORTH FIRST STREET
ANN ARBOR, MICHIGAN 48104

JULY 30 317

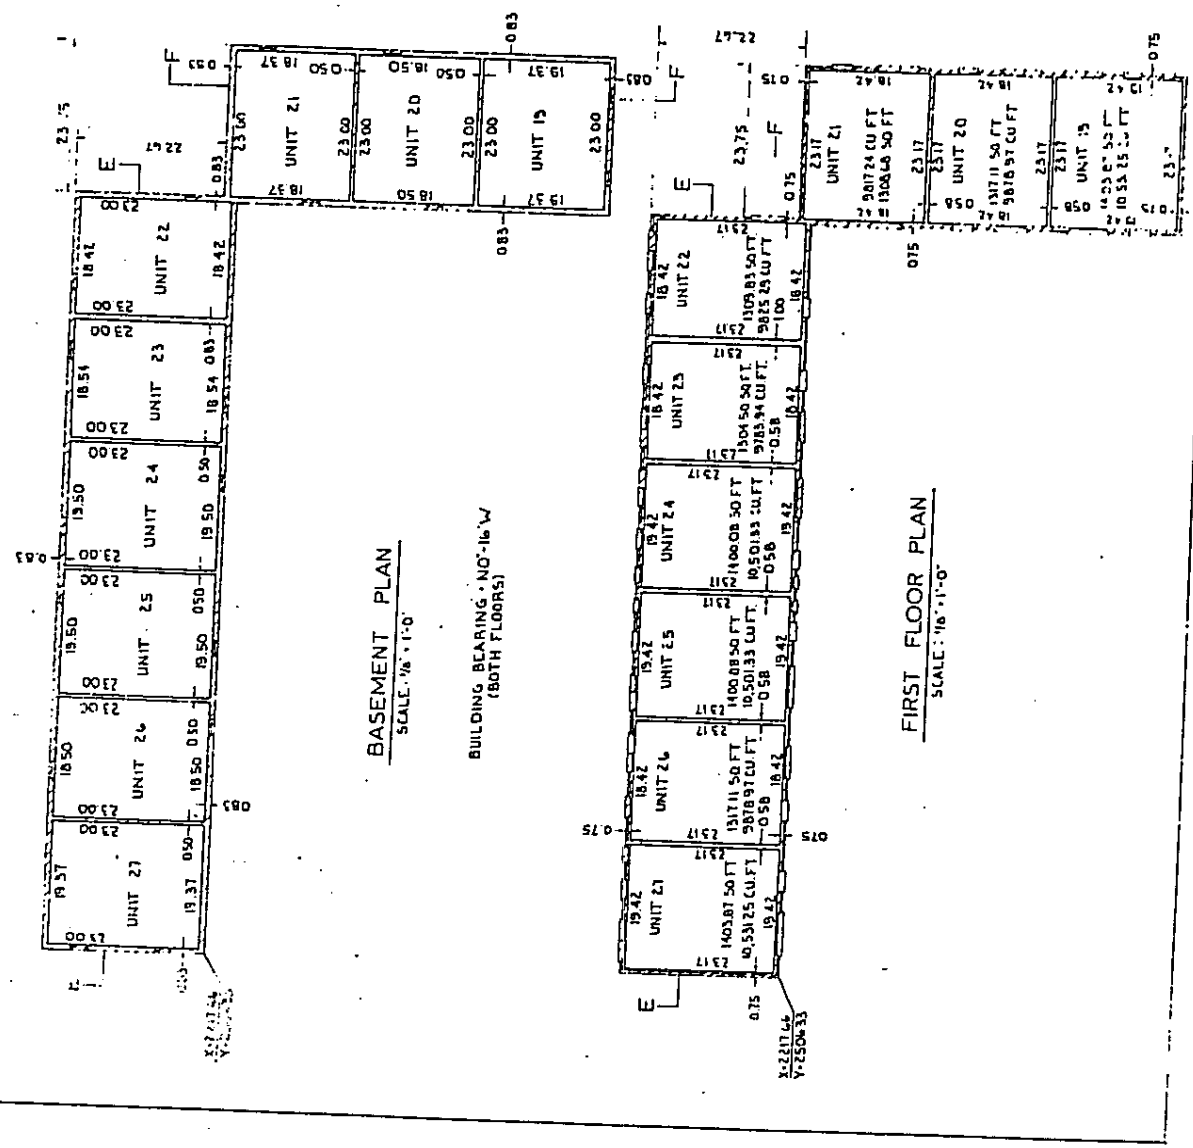

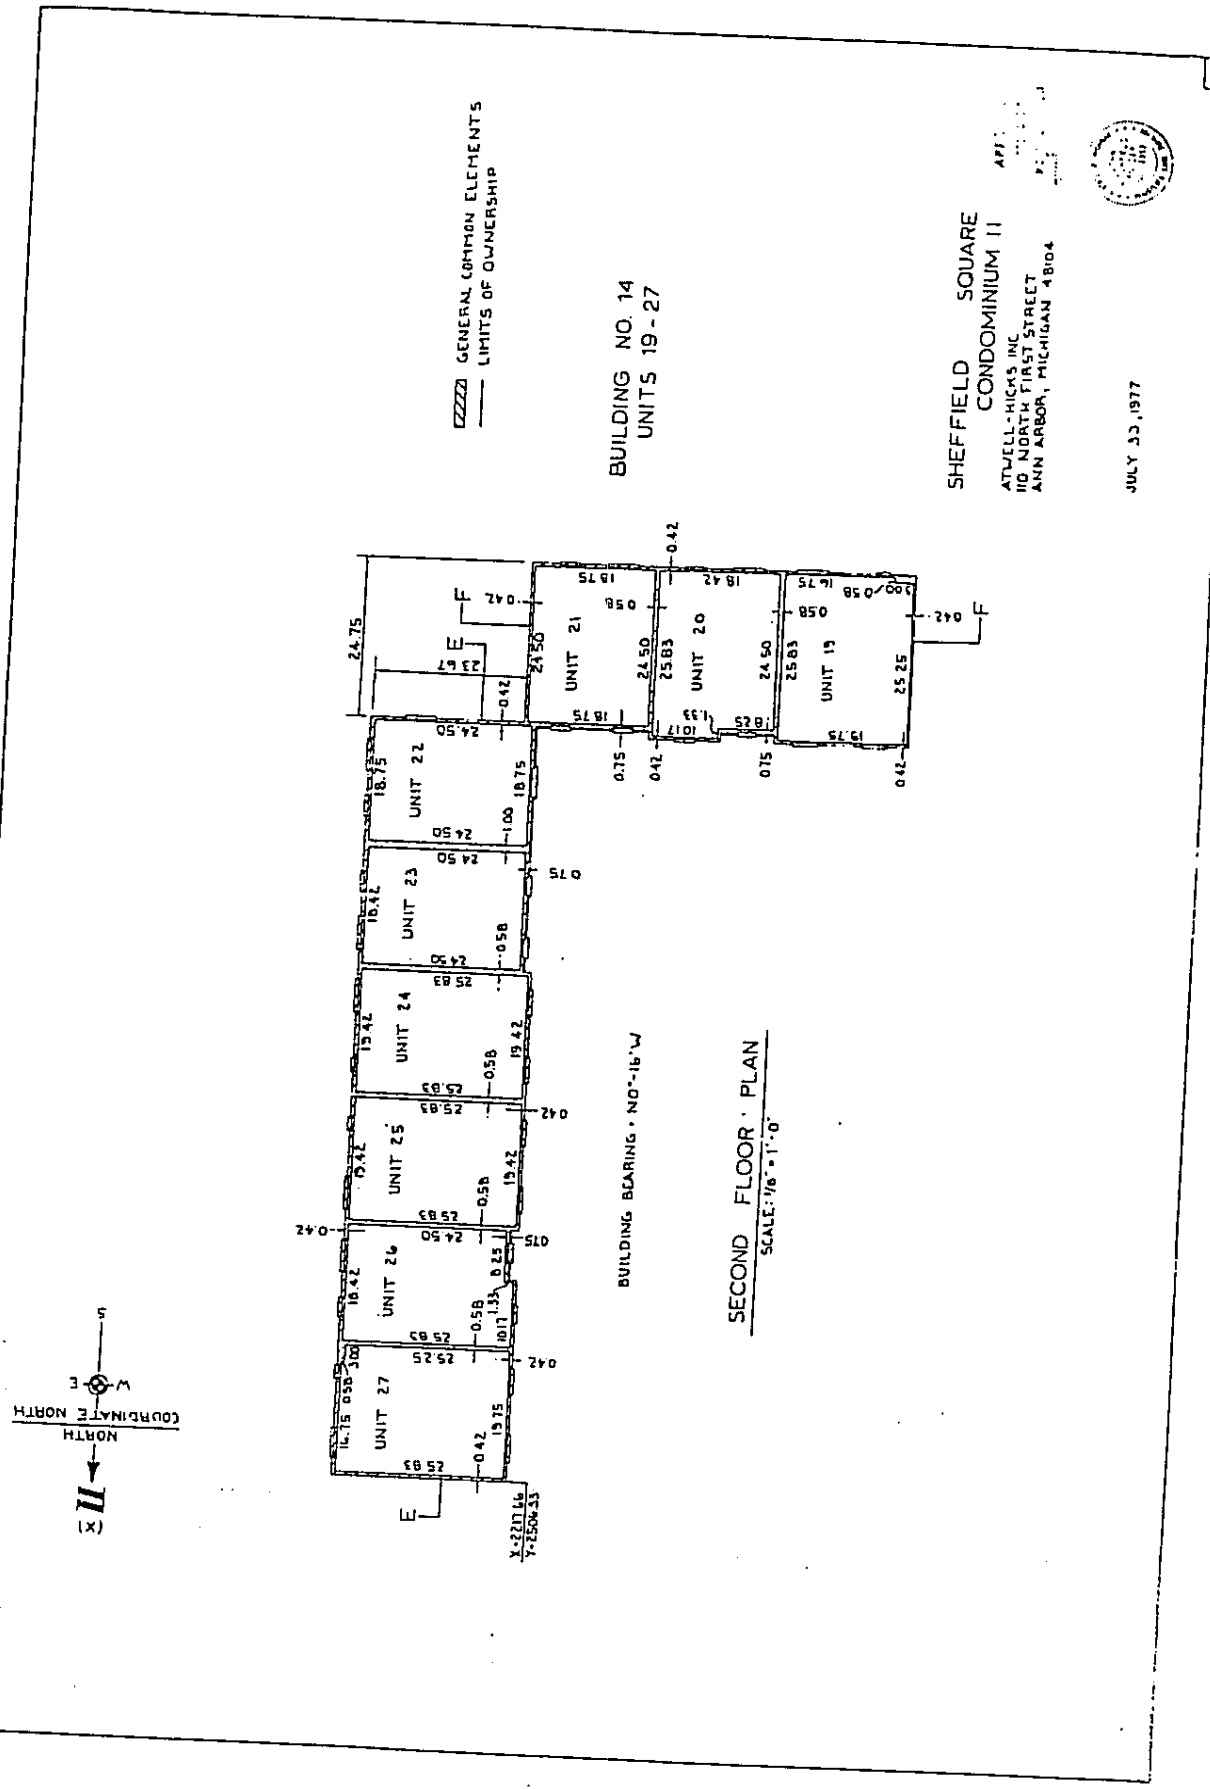

----- GENERAL COMMON ELEMENTS
 _____ LIMITS OF OWNERSHIP


BUILDING NO. 14
 UNITS 19 - 27


SHEFFIELD SQUARE
 CONDOMINIUM II
 ATWELL-HICKS, INC.
 110 NORTH FIRST STREET
 ANN ARBOR, MICHIGAN 48104

JULY 33, 1977

SECOND FLOOR PLAN
 SCALE: 1/8" = 1'-0"


BUILDING BEARING: N0°16'W

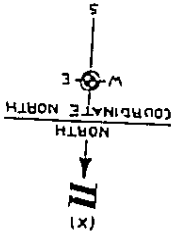

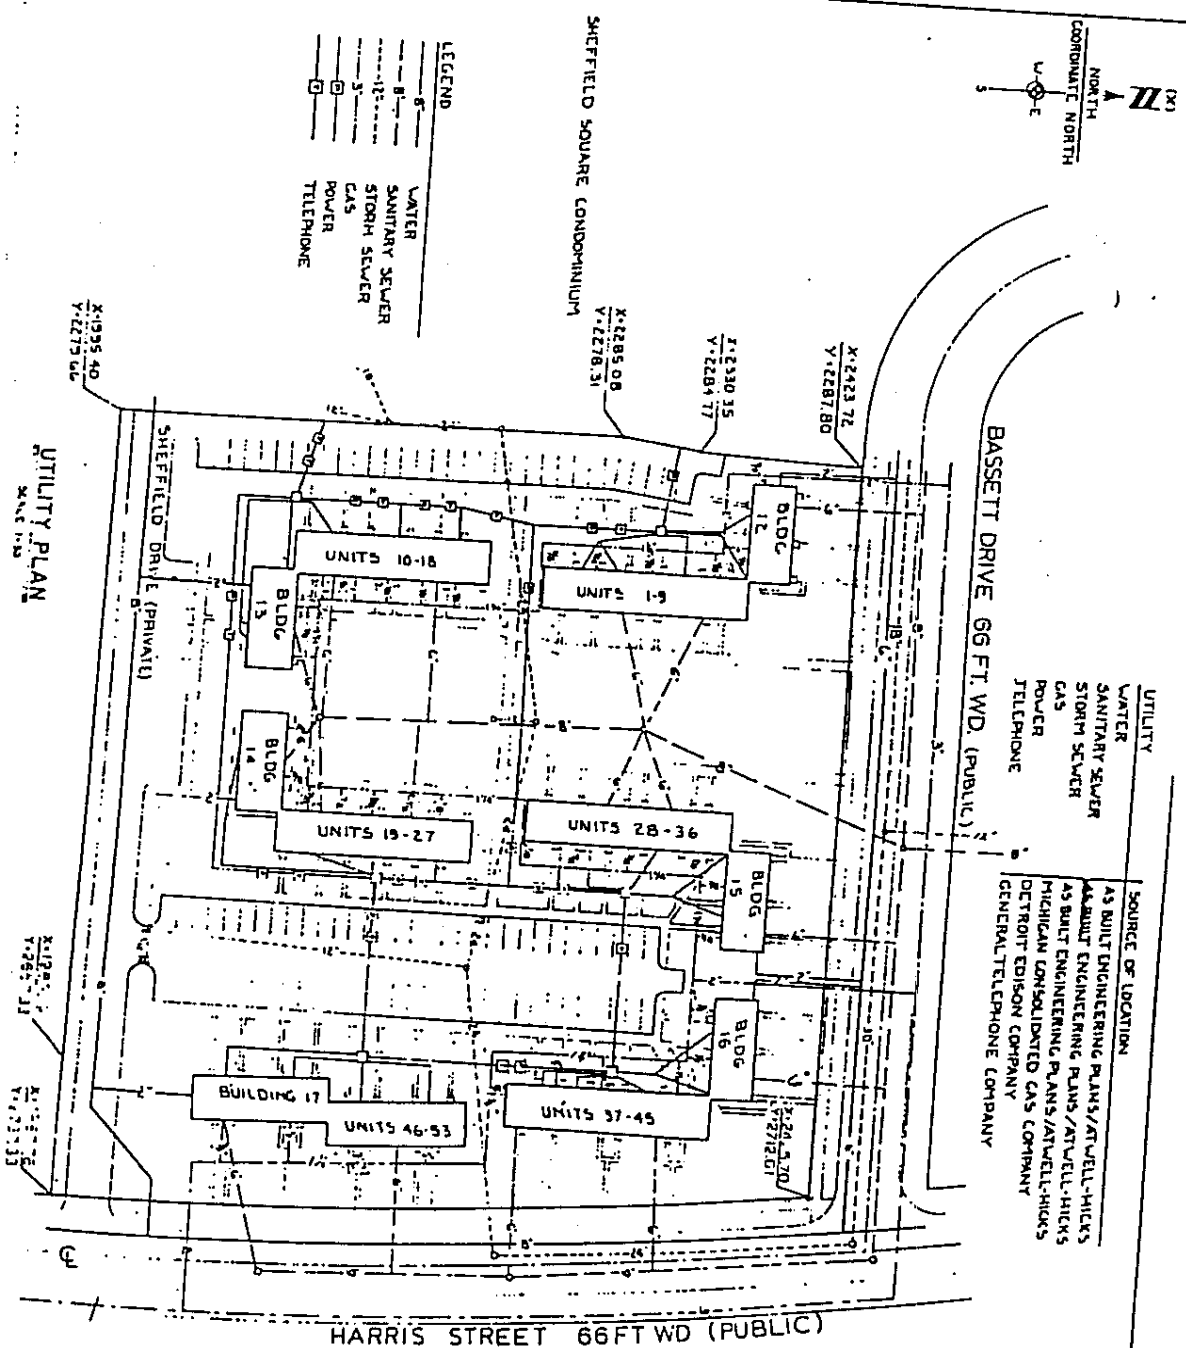

LEGEND





—	WATER
- - -	SANITARY SEWER
- · - · -	STORM SEWER
- - -	GAS
- - -	POWER
- - -	TELEPHONE

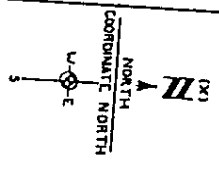


UTILITY	SOURCE OF LOCATION
WATER	AS BUILT ENGINEERING PLANS/ATWELL-HICKS
SANITARY SEWER	AS BUILT ENGINEERING PLANS/ATWELL-HICKS
STORM SEWER	MICHIGAN CONSOLIDATED GAS COMPANY
GAS	DETROIT EDISON COMPANY
POWER	GENERAL TELEPHONE COMPANY
TELEPHONE	

SHEFFIELD SQUARE
CONDOMINIUM
ATWELL-HICKS, I
110 NORTH FIRST S
ANN ARBOR, MIC
FEB. 10, 1978

UTILITY PLAN
SCALE 1/8" = 1'-0"

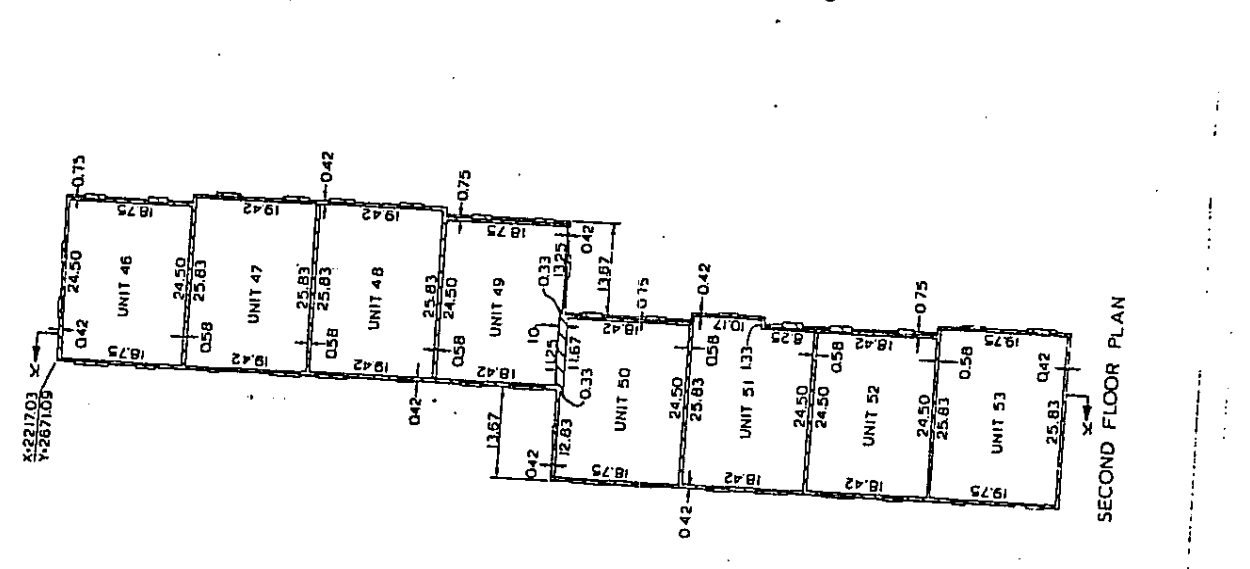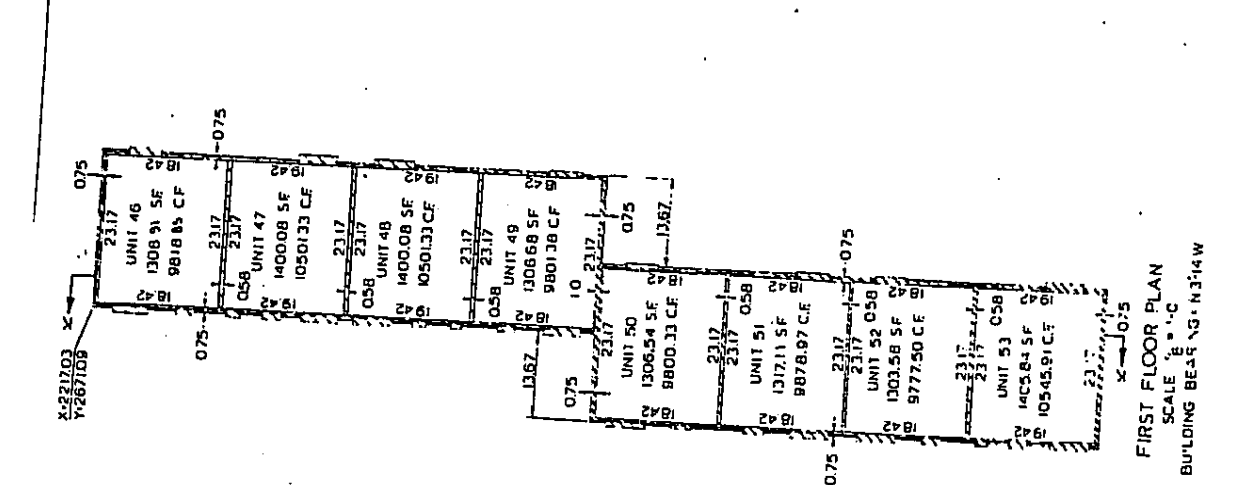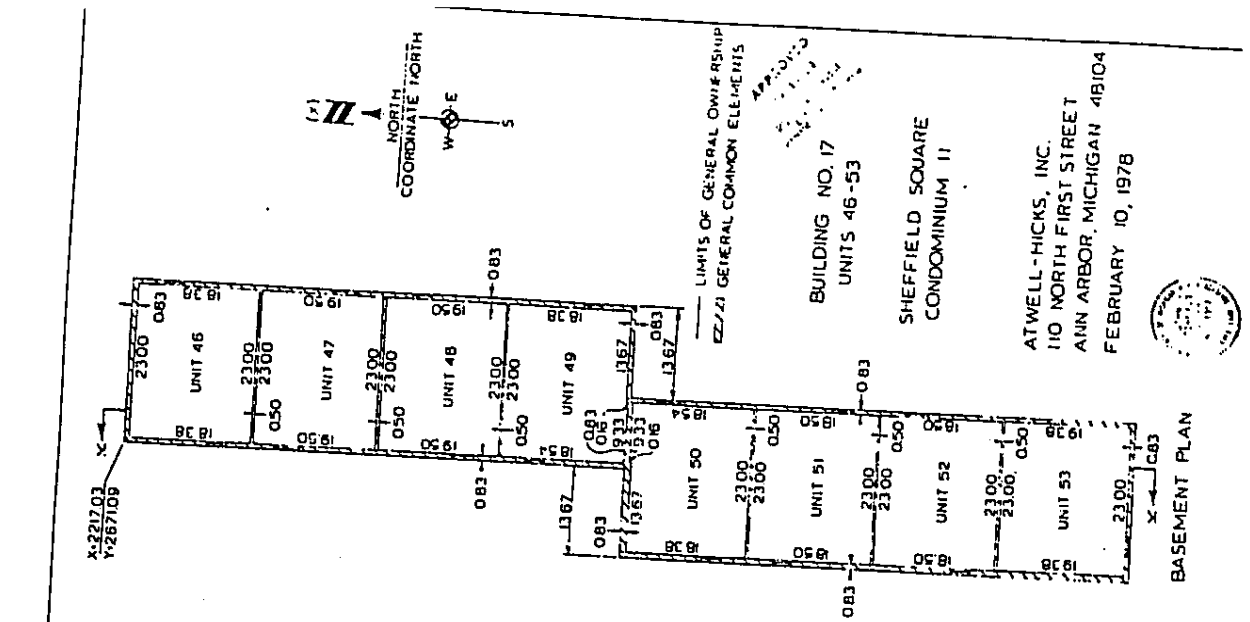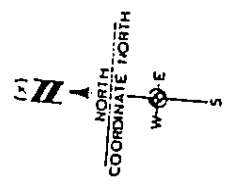


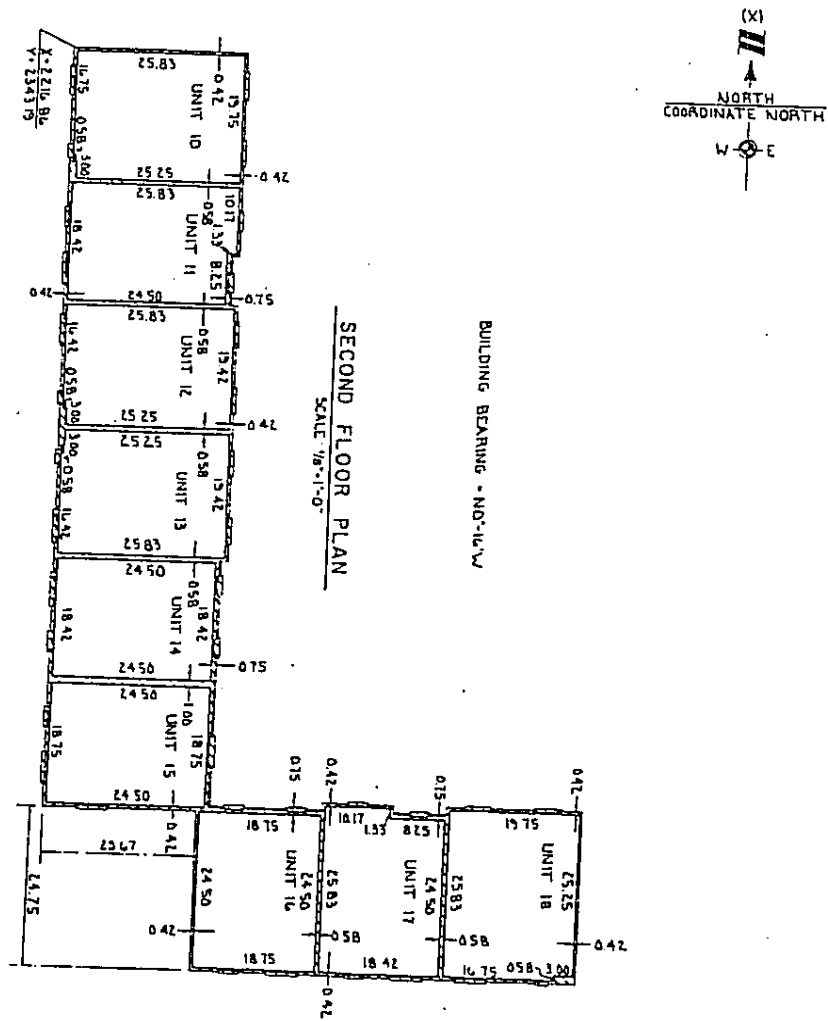

SECOND FLOOR PLAN

SCALE 1/8"=1'-0"

BUILDING BEARING - ND-14-W

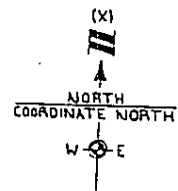


BUILDING NO. 13
UNITS 10-18

GENERAL COMMON ELEMENTS
LIMITS OF OWNERSHIP

SHEFFIELD SQUARE
CONDOMINIUM II
ATTELL-HICKS INC
10 NORTH FIRST STREET
ANN ARBOR, MICHIGAN 48104




APPROVED
JANUARY 24, 1977

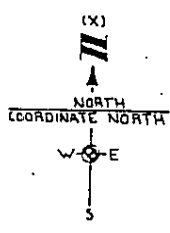

FIRST FLOOR PLAN
SCALE: 1/8" = 1'-0"

BUILDING BEARING - N 0° - 14' W
(BOTH FLOORS)

BASEMENT PLAN
SCALE: 3/8" = 1'-0"

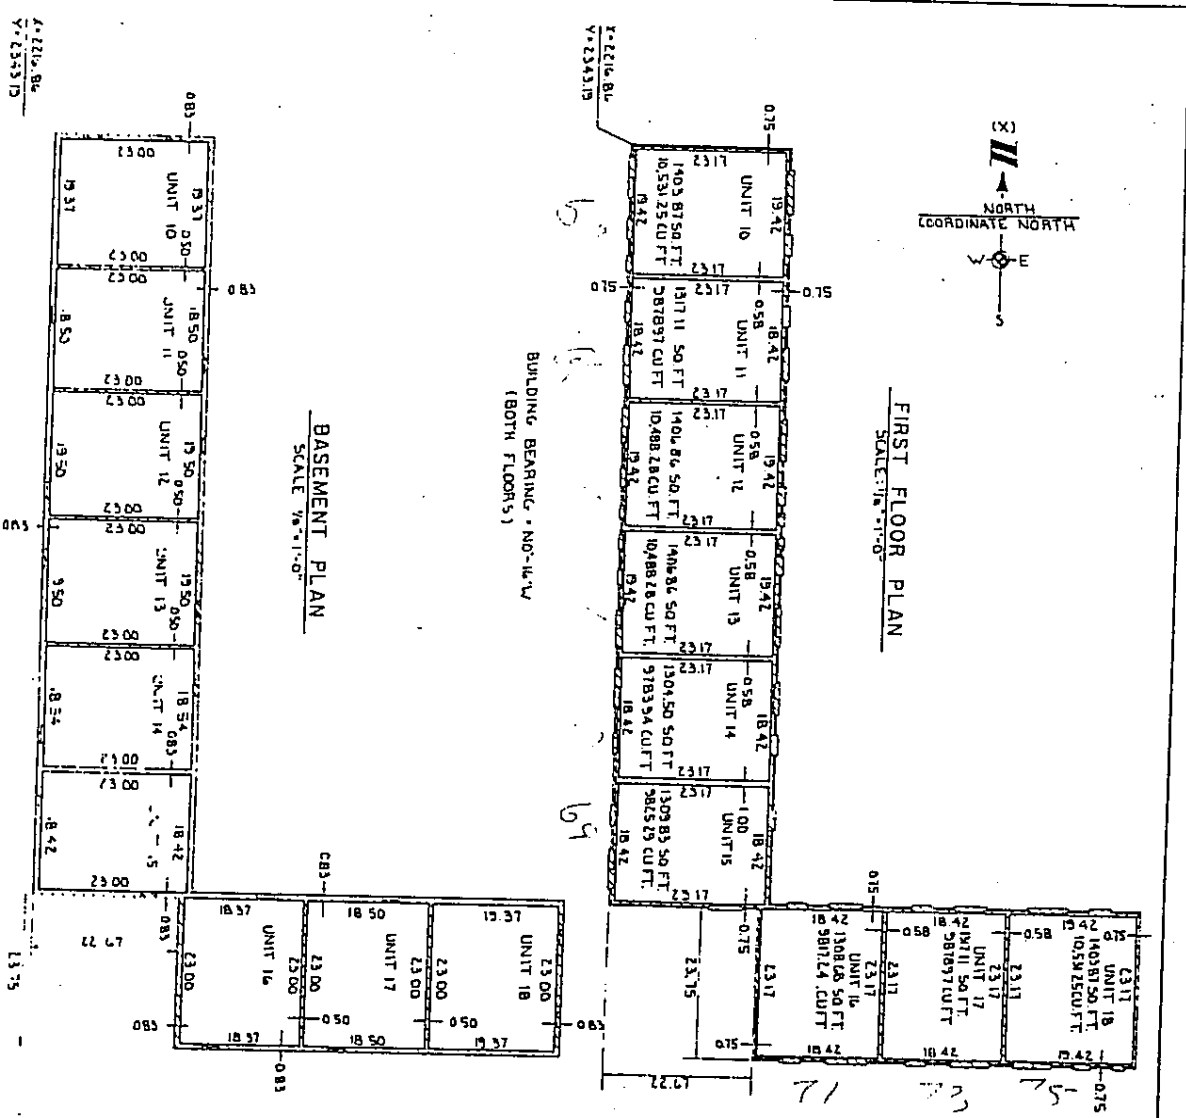


GENERAL COMMON ELEMENT
LIMITS OF OWNERSHIP

BUILDING NO. 13
UNITS 10-18


SHEFFIELD SQUARE
CONDOMINIUM II

ATWELL-HICKS LLC
100 NORTH FIRST STREET
ANN ARBOR MICHIGAN 48104


APPROVED
JANUARY 24, 1977

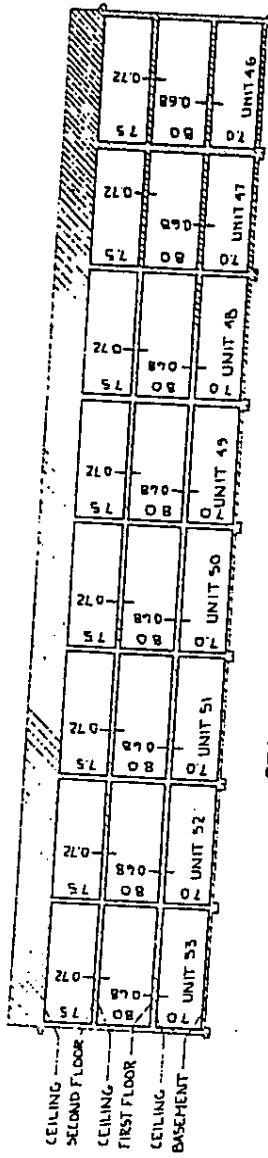

SECTION KK
SCALE 1/8"=1'-0"

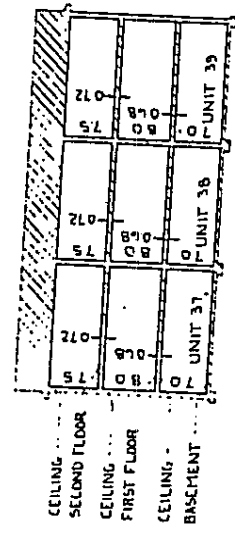

SECTION JJ
SCALE 1/8"=1'-0"

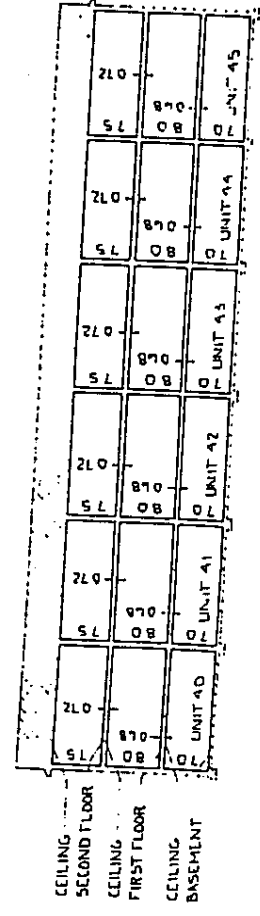

SECTION II
SCALE 1/8"=1'-0"

GENERAL COMMON ELEMENT
LIMITS OF OWNERSHIP



SECTIONS

BUILDING NO.16 UNITS 37-45SEC.II & JJ
BUILDING NO.17 UNITS 46-53 SEC.KK

SHEFFIELD SQUARE CONDOMINIUM II
ATWELL-HICKS, INC.
110 NORTH FIRST STREET
ANN ARBOR, MICHIGAN 48104



FEB. 10, 1978

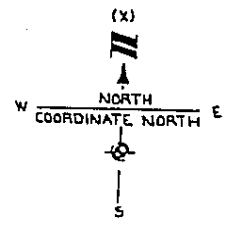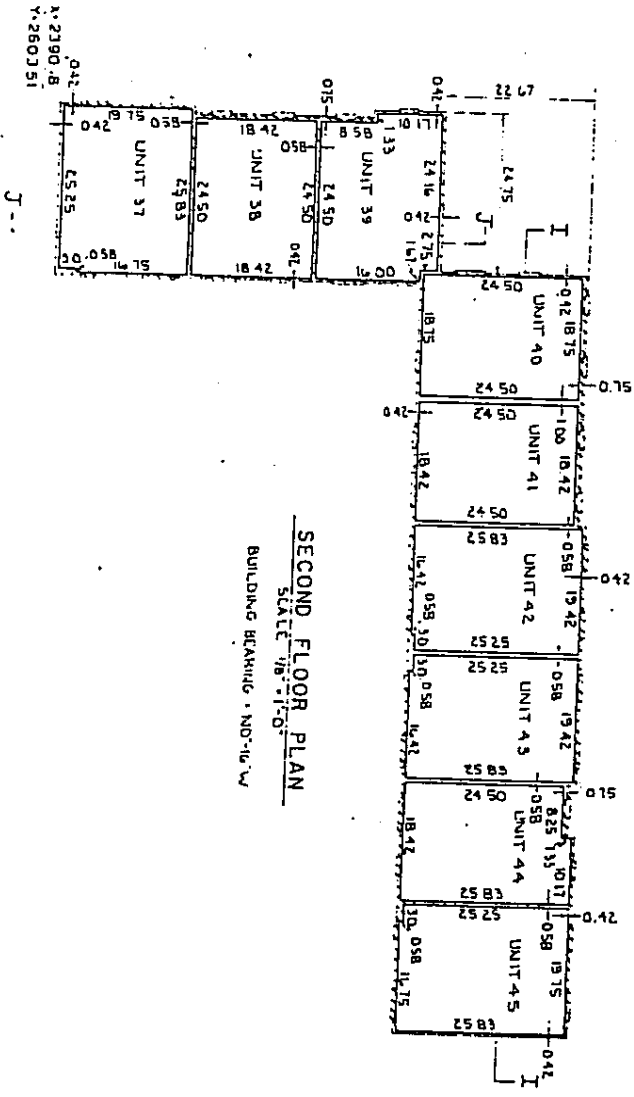


LIMITS OF GENERAL OWNERSHIP
GENERAL CO-ITION ELEMENTS

BUILDING NO. 16
UNITS 37-45


SHEFFIELD SQUARE
CONDOMINIUM II

ATWELL-HICKS, INC
10425TH FIRST STREET
ANN ARBOR, MICHIGAN 48104


FEE 0.978

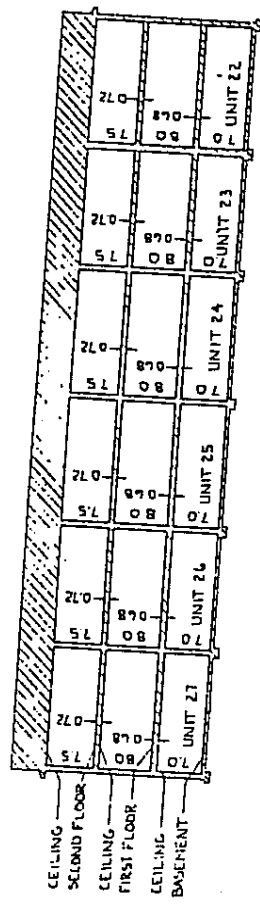


SECTION EE
SCALE 1/8"=1'-0"

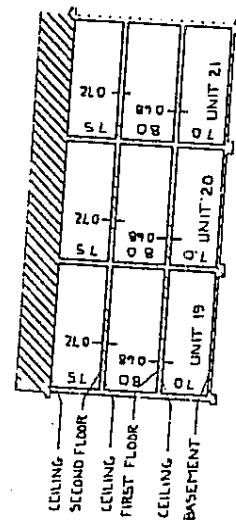

SECTION FF
SCALE 1/8"=1'-0"

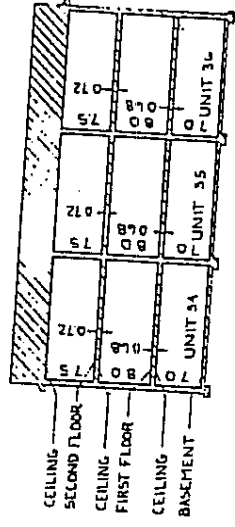

SECTION GG
SCALE 1/8"=1'-0"

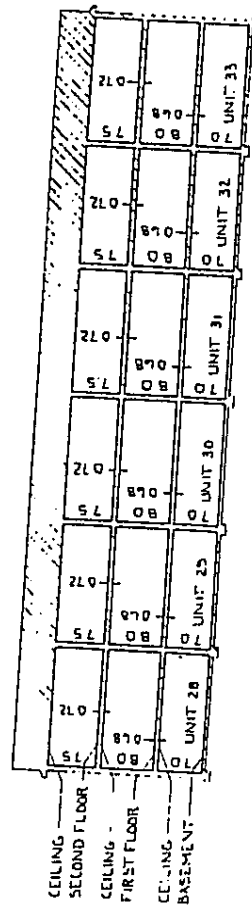

SECTION HH
SCALE 1/8"=1'-0"

NOTE: FIRST FLOOR ELEVATION SECTIONS EE & FF - BIP - 819.20 (USGS DATUM)
 NOTE: FIRST FLOOR ELEVATION SECTIONS GG & HH - BIP 80 (USGS DATUM)

GENERAL COMMON ELEMENT
 LIMITS OF OWNERSHIP

SECTIONS
 BUILDING NO.14 UNITS 19-27 SEC. EE FF
 BUILDING NO.15 UNITS 28-36 SEC. GG HH

SHEFFIELD SQUARE CONDOMINIUM II
 ATWELL-HICKS, INC.
 110 NORTH FIRST STREET
 ANN ARBOR, MICHIGAN 48104



JULY 30, 2011

